

Key



Proposed "No Waiting At Any Time"



Existing "No Waiting At Any Time"



Existing School Zig Zags

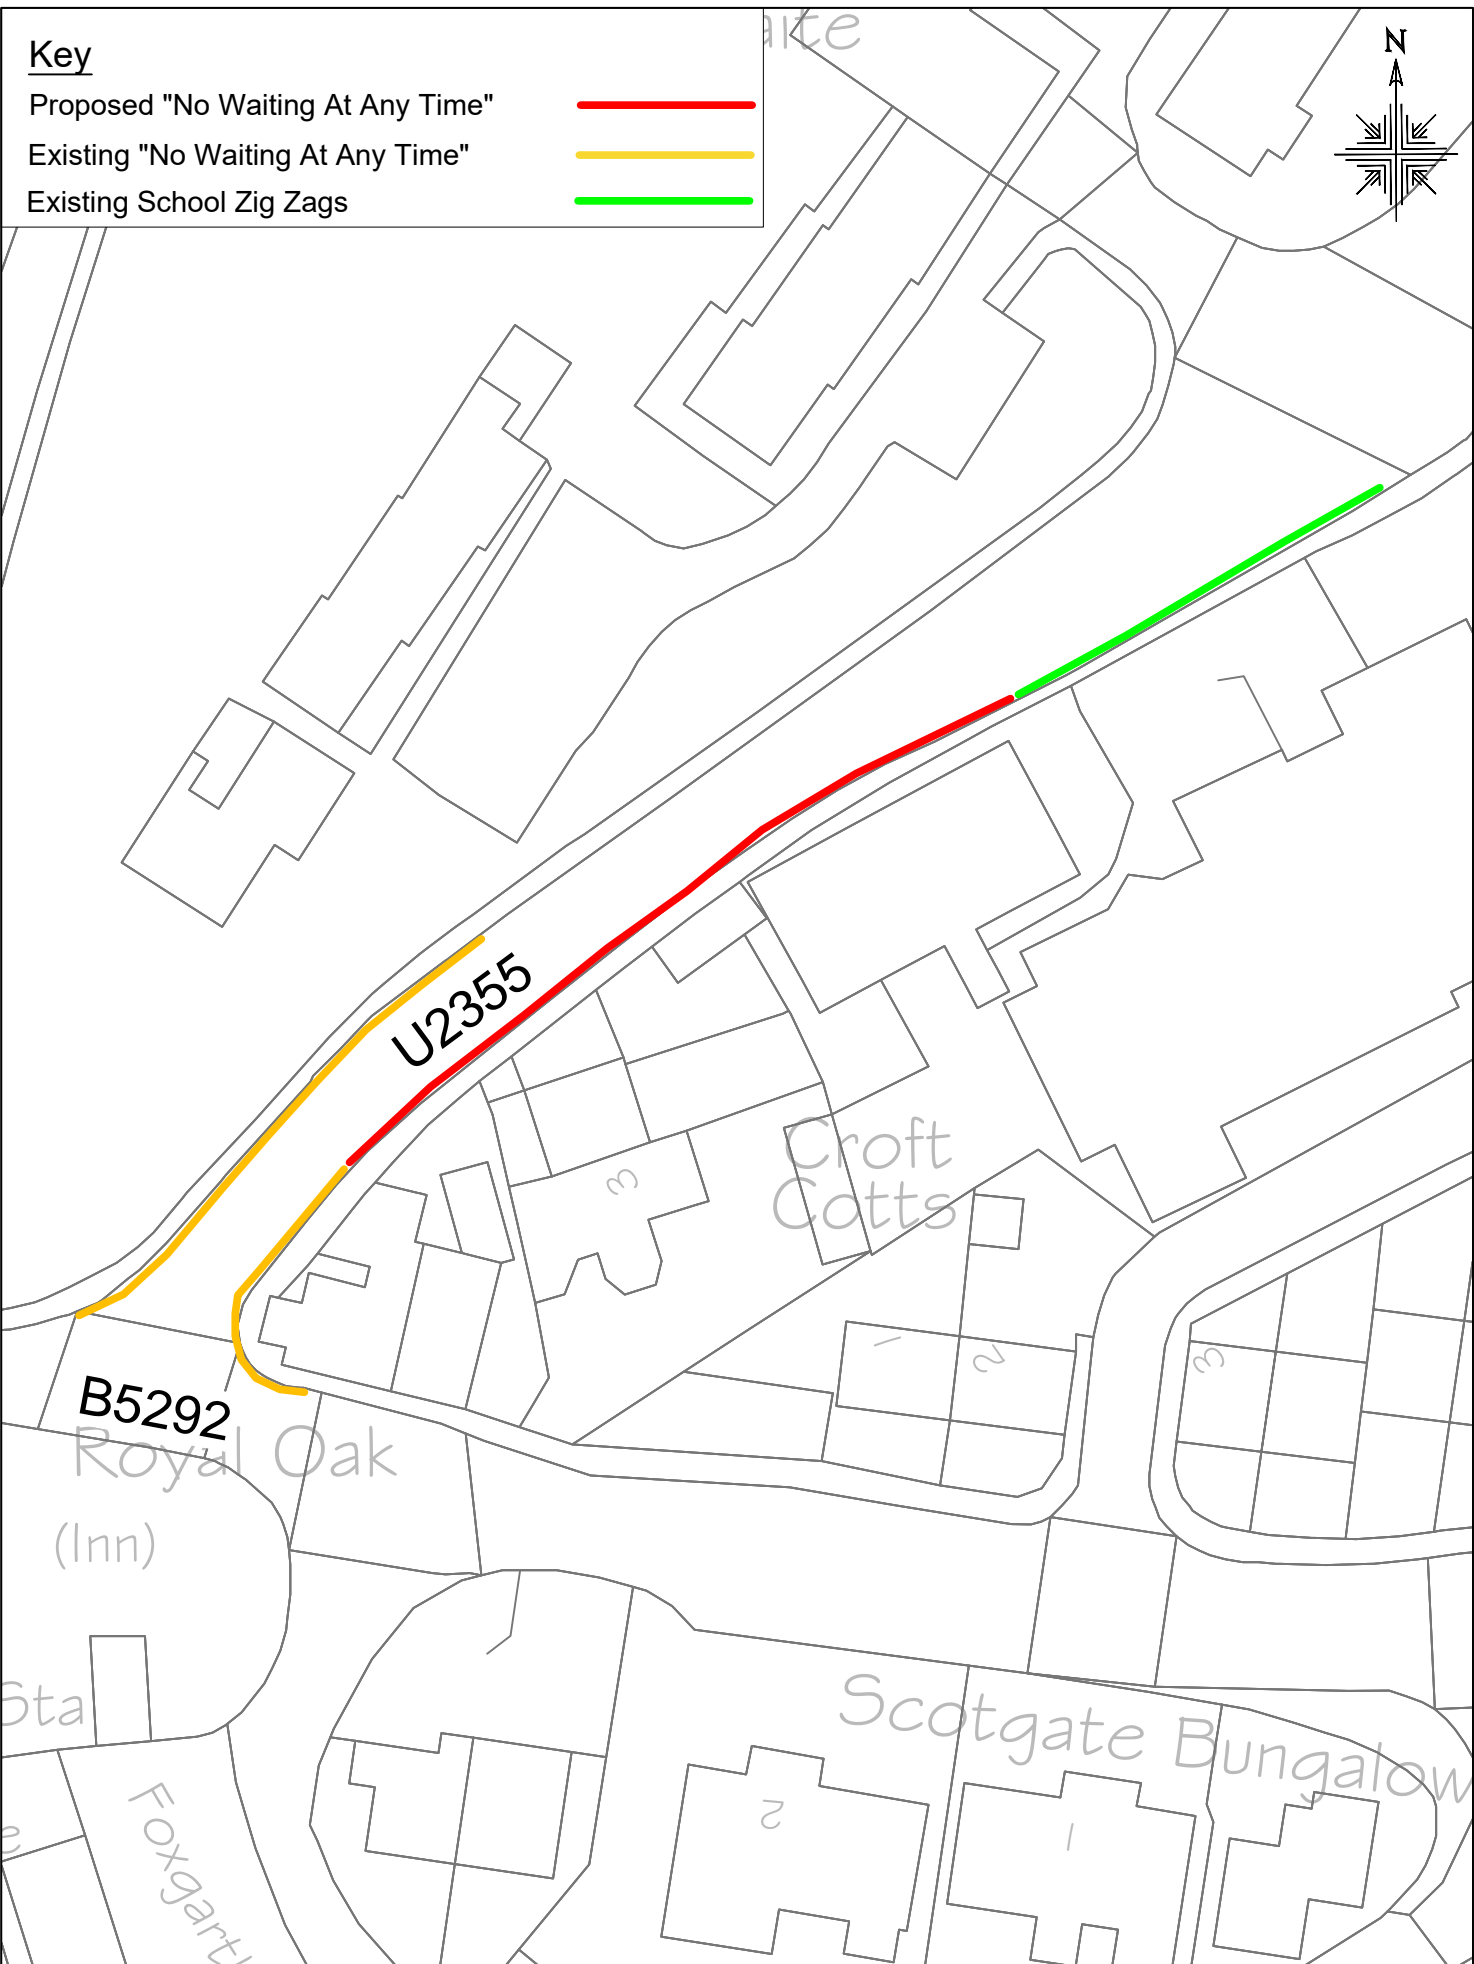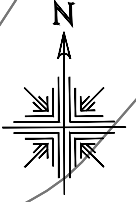

Cumbria County Council
Highways Depot |
Joseph Noble Road
Lillyhall Industrial
Estate | Workington |
CA14 4JH

Proposal 1
U2355 Braithwaite
Proposed extension of "No Waiting At Any Time"

Crown Copyright Licence LA 100019596

Drawing No:	KTRO21/L/B5292/AG001.Rev0	
Scale:	NTS	Date: 05/04/22
Drawn:	AG	Checked: /