
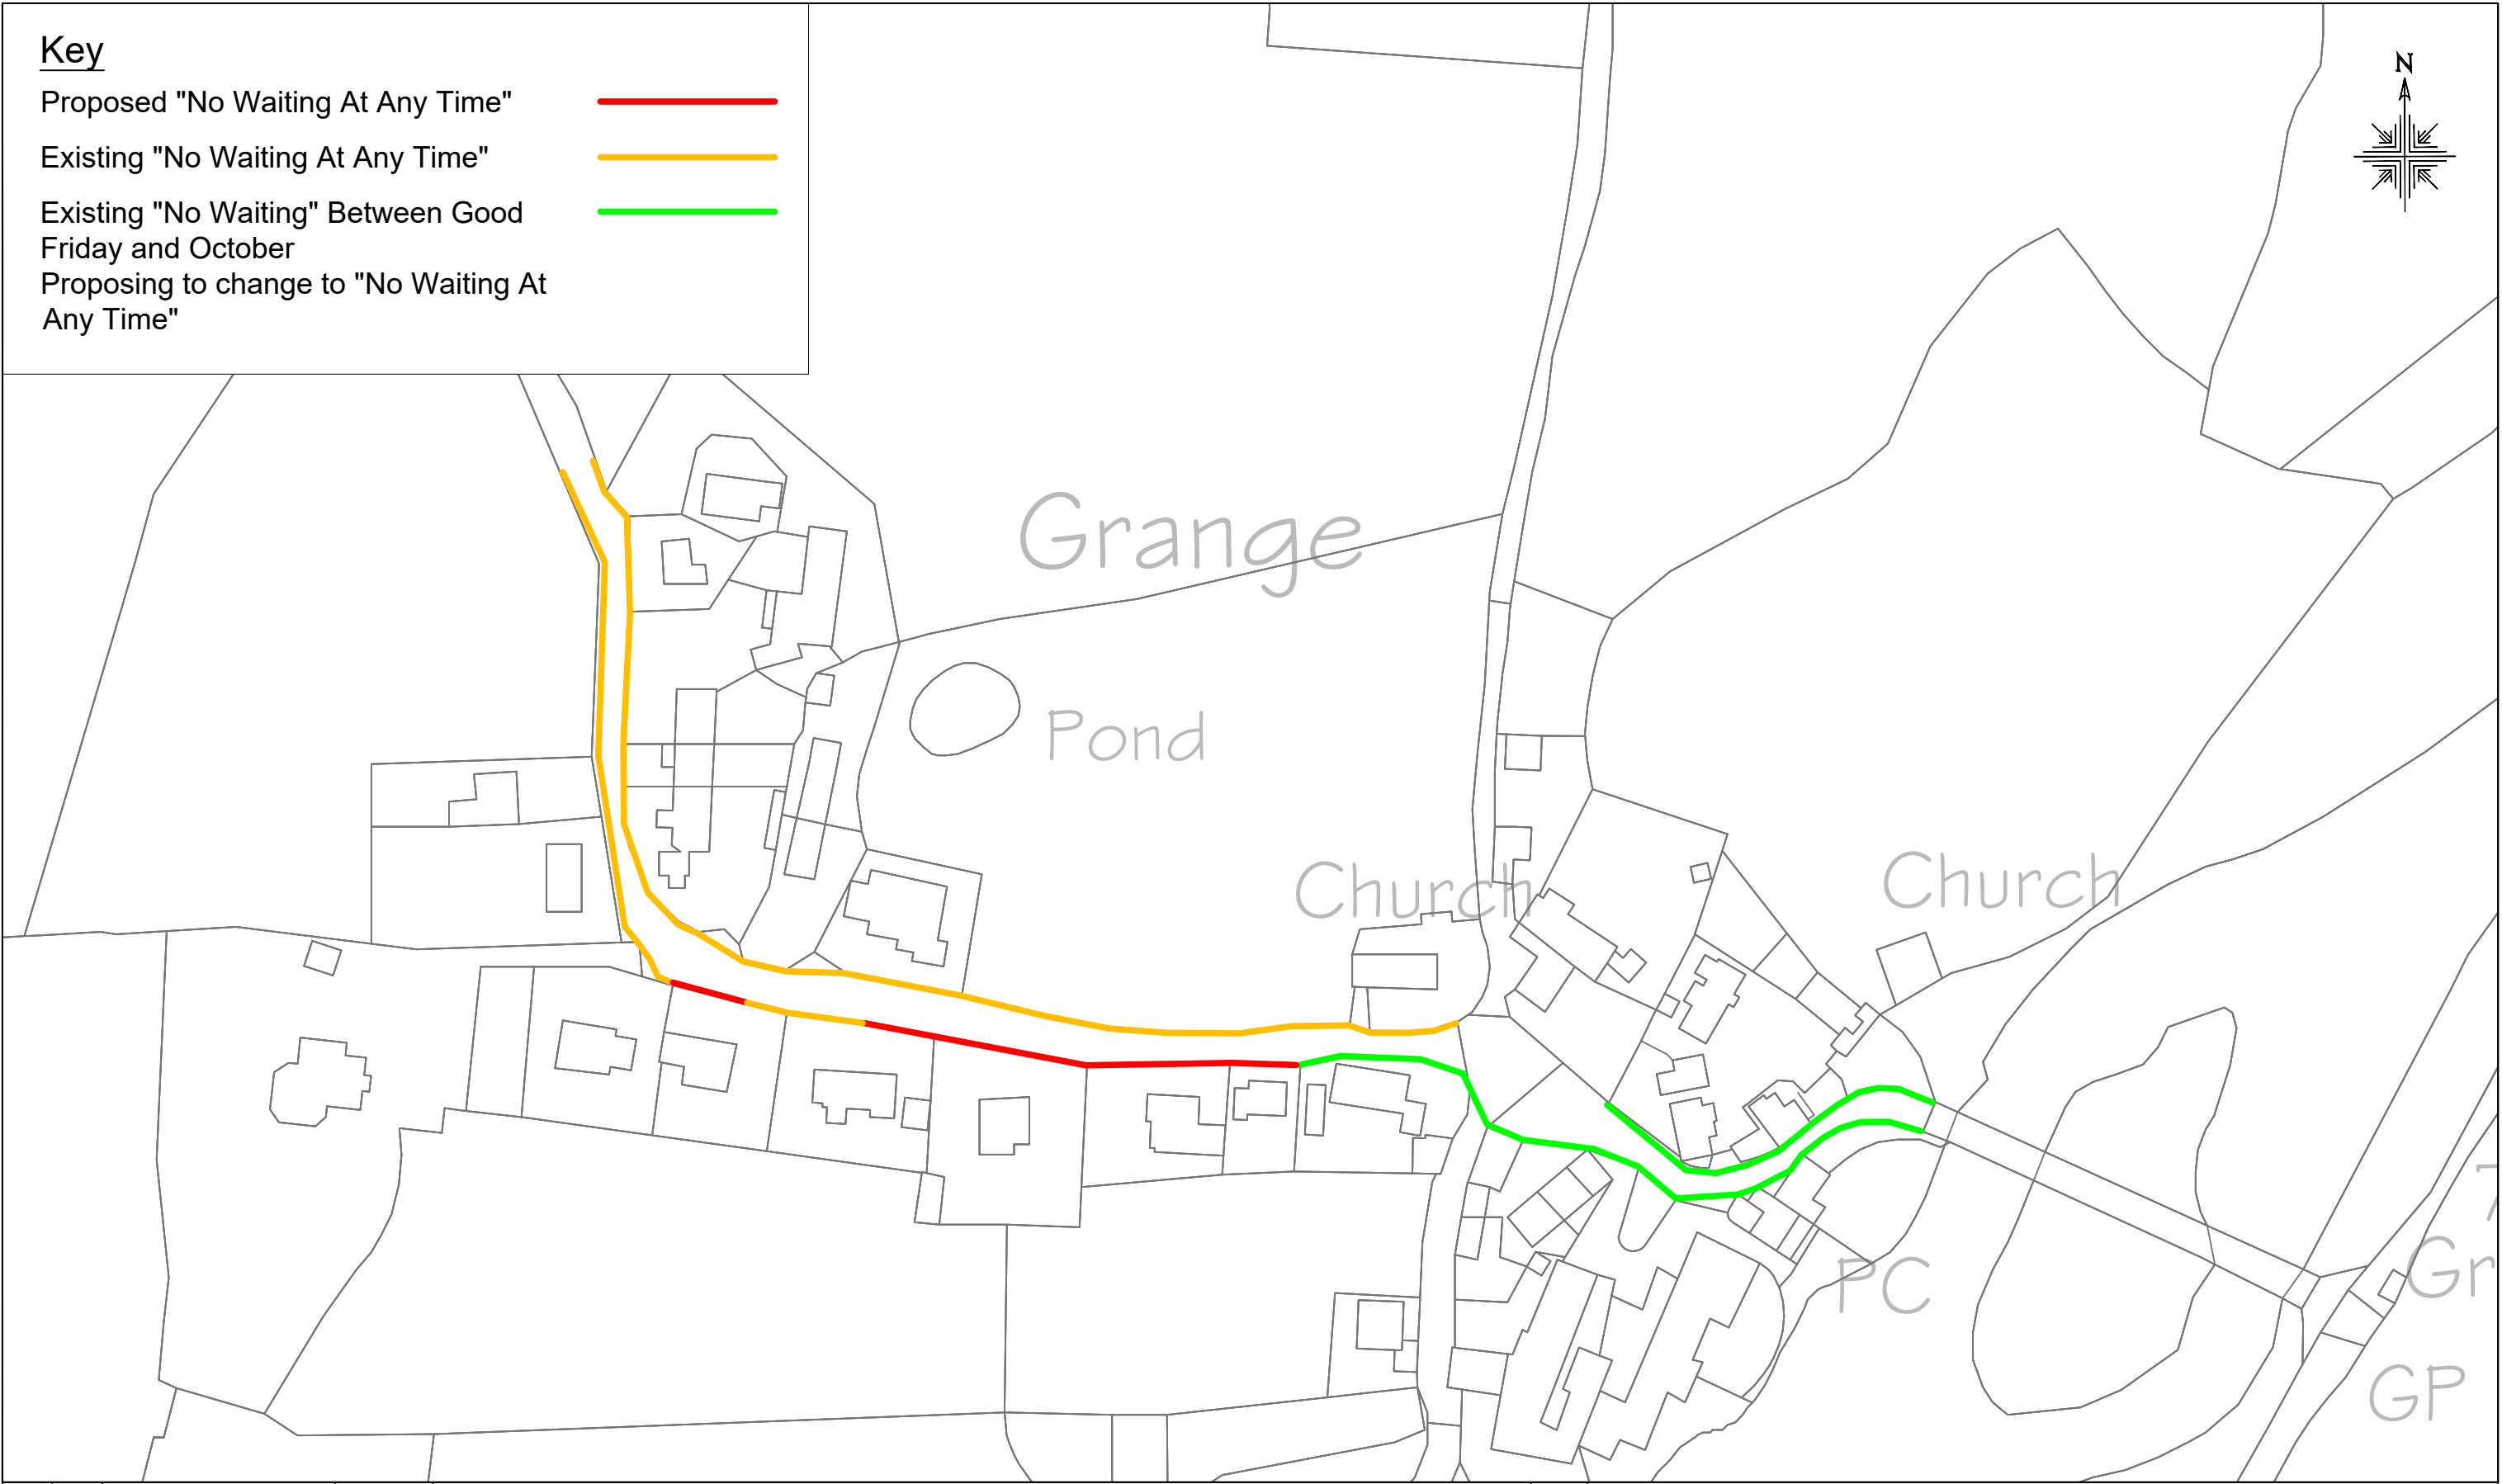


**Key**

- Proposed "No Waiting At Any Time" ———
- Existing "No Waiting At Any Time" ———
- Existing "No Waiting" Between Good Friday and October ———
- Proposing to change to "No Waiting At Any Time"

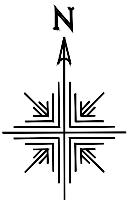

Rev. No.	Date	Amendments	Initials	
			Made	Chk.
Scale:	/	Date:	/	

## Proposal 3

### Grange, Nr Keswick

### "No Waiting At Any Time"

Drawn	AG
Checked	/
Approved	/
Drawing No.	<b>KTRO21/G/AG004-Rev0</b>
Reproduced from, or based on, Ordnance Survey Map material with the permission of the Controller of Her Majesty's Stationery Office. Crown Copyright Licence No. 100019596 Cumbria County Council. Unauthorised reproduction infringes Crown copyright and may lead to prosecution or civil proceedings.	



Cumbria Highways  
 Cumbria County Council  
 Highways Depot | Joseph Noble Road  
 Lillyhall Industrial Estate | Workington |  
 CA14 4JH  
 TrafficTeam.West@cumbria.gov.uk