
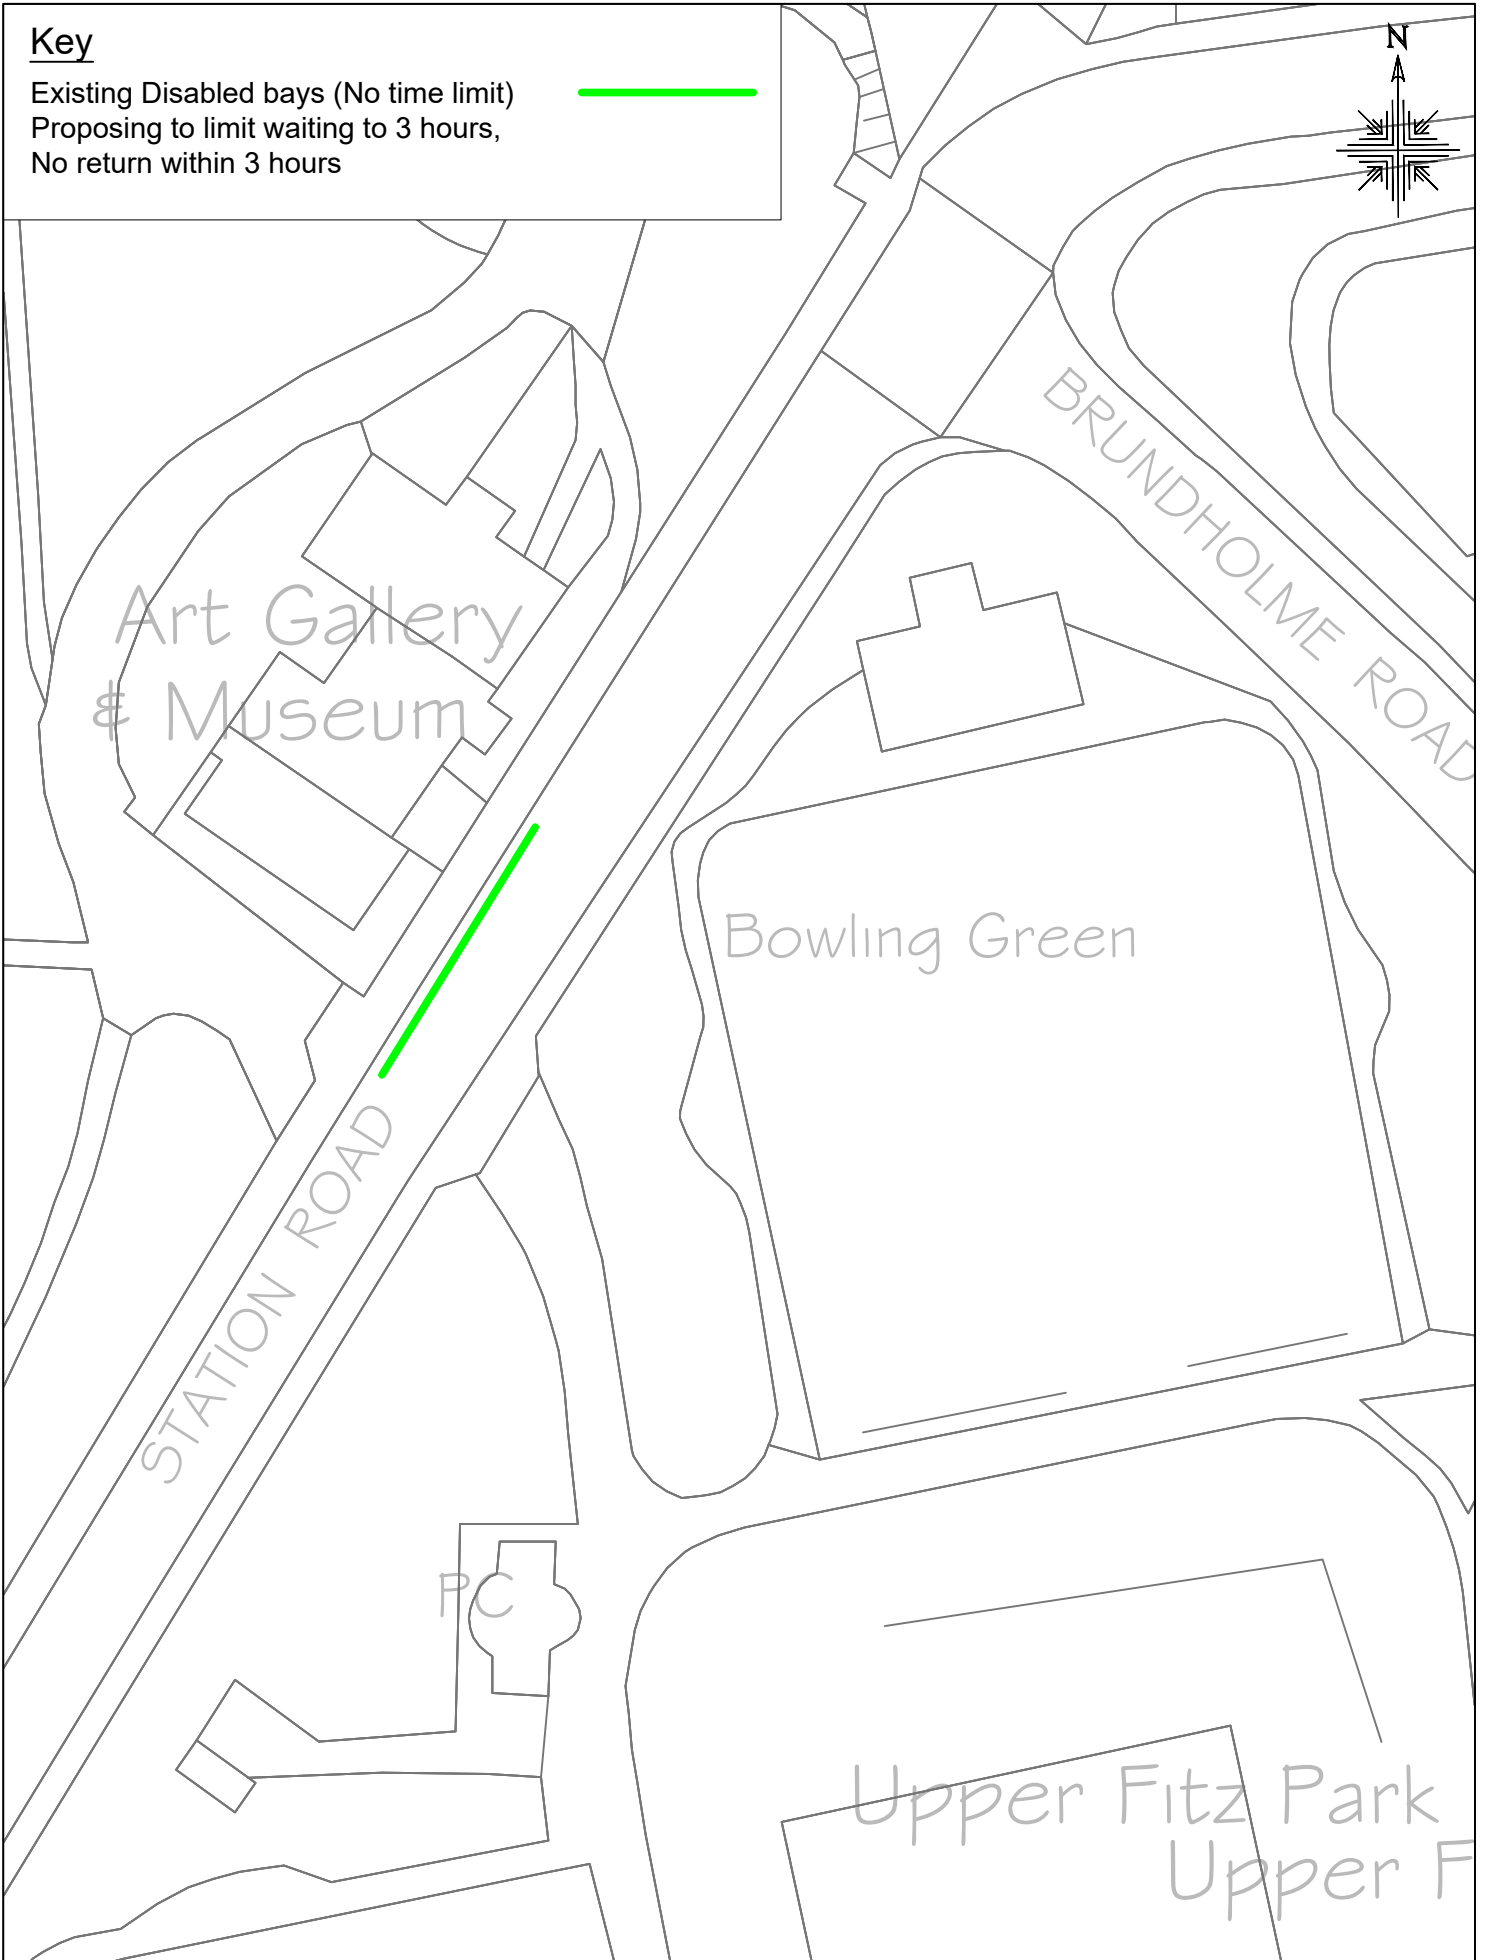


Key

- Existing Disabled bays (No time limit) ———
- Proposing to limit waiting to 3 hours, No return within 3 hours ———

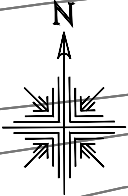

Cumbria County Council
Highways Depot |
Joseph Noble Road
Lillyhall Industrial
Estate | Workington |
CA14 4JH

Proposal 4
Station Road, Keswick
Disabled bays with no time limit
Proposing to limit waiting to 3 hours with no return
within 3 hours

Crown Copyright Licence LA 100019596

Drawing No:	KTR021/SR/AG005.Rev0	
Scale:	NTS	Date: 01/04/22
Drawn:	AG	Checked: /