



**Key**

Proposed "One Way" system, Extents

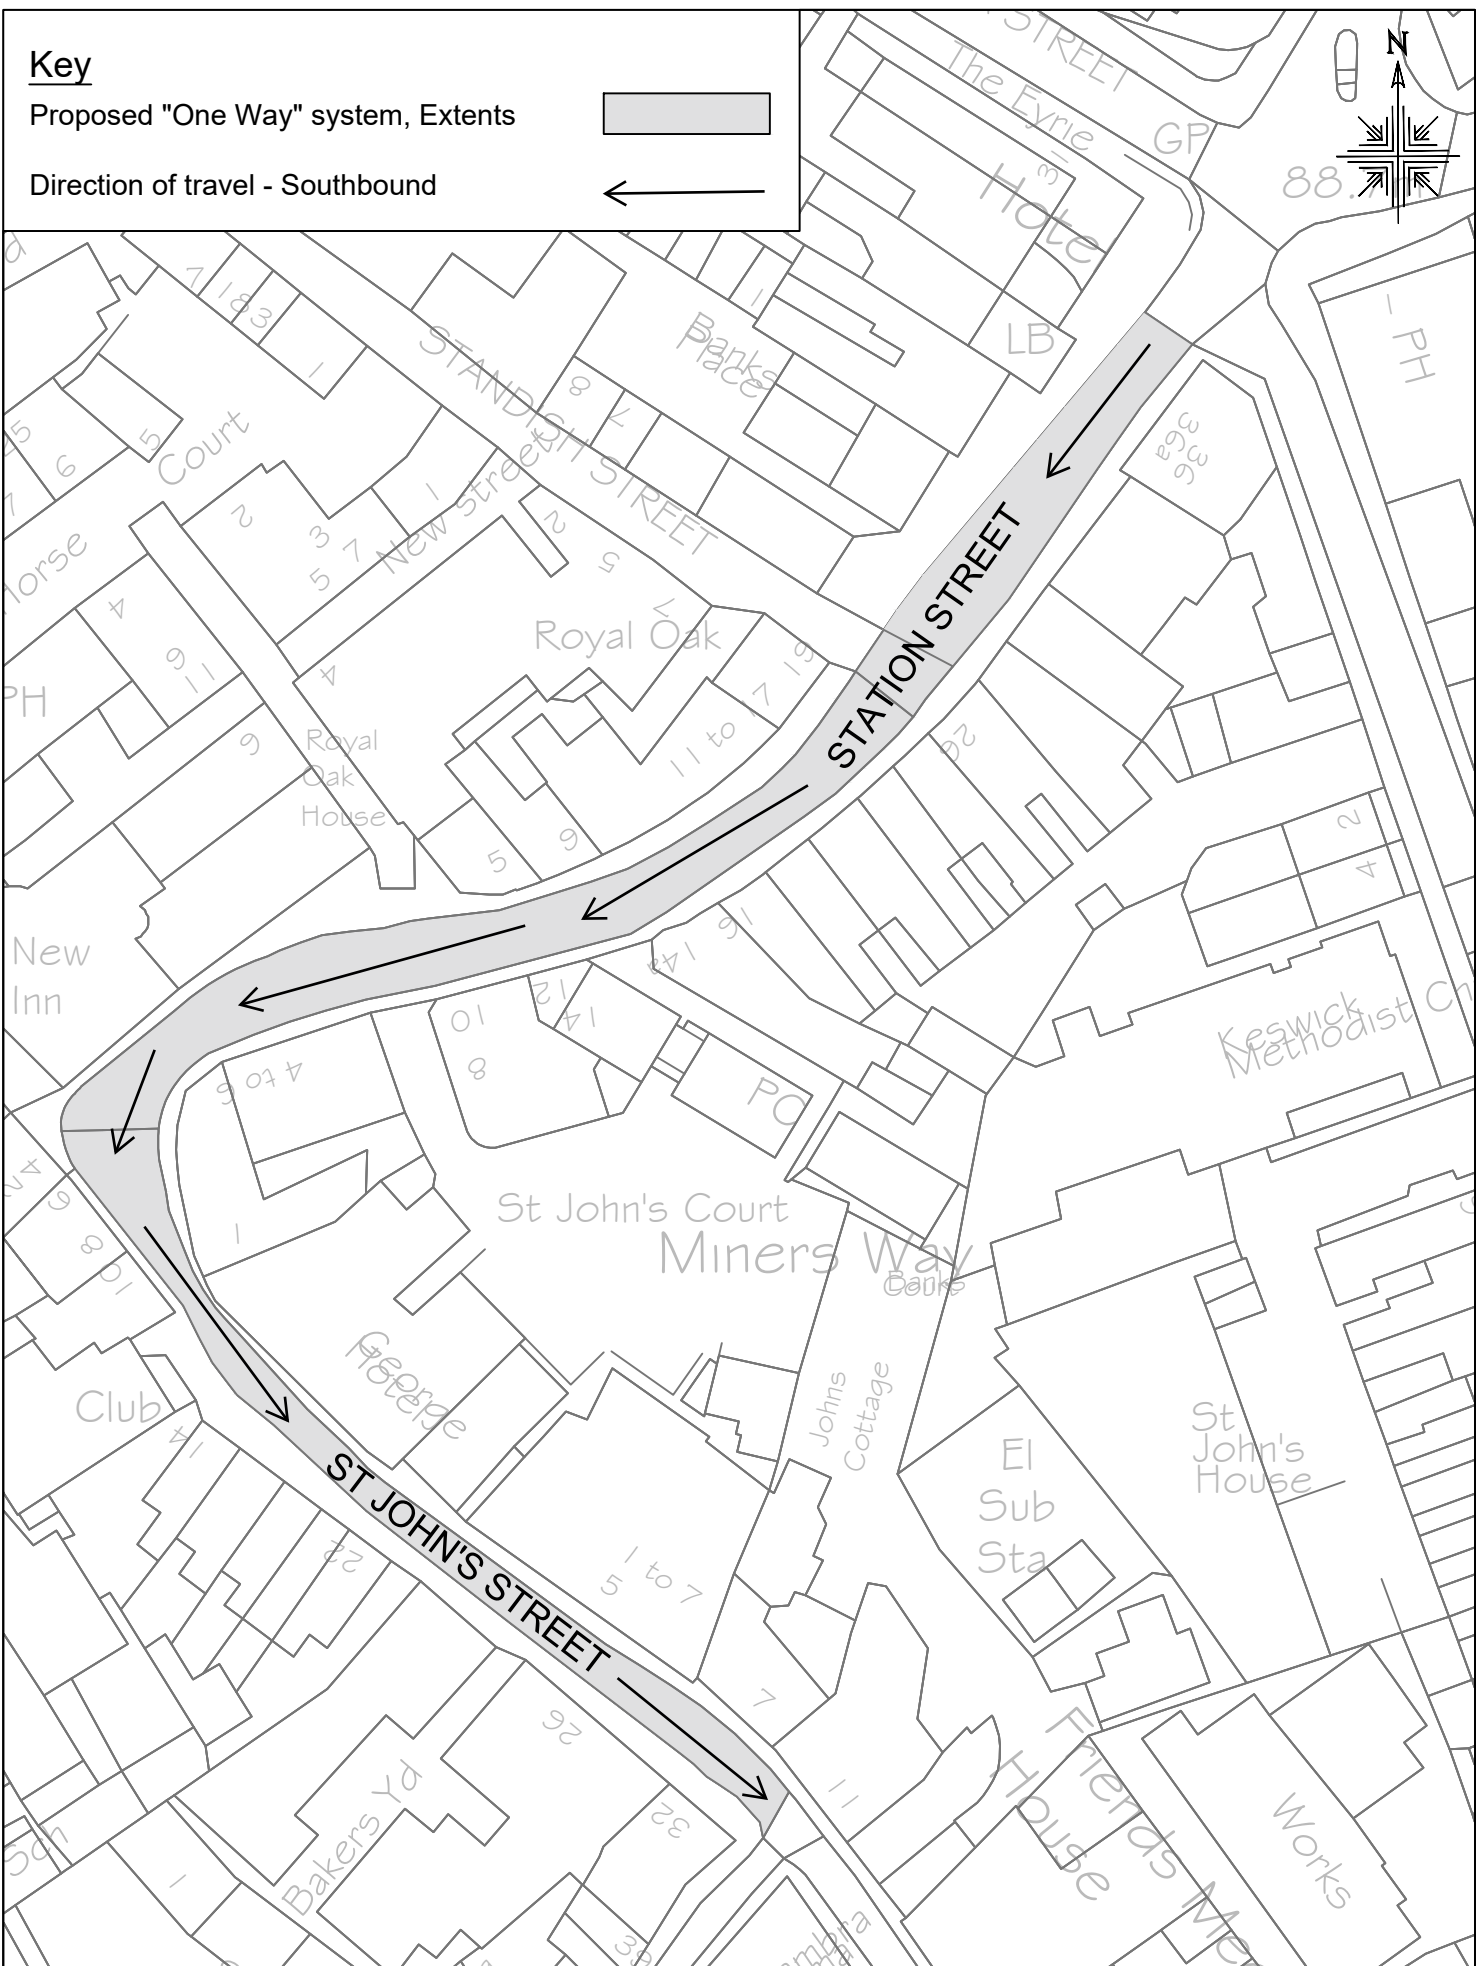

Direction of travel - Southbound

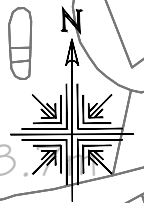

Cumbria County Council  
 Highways Depot |  
 Joseph Noble Road  
 Lillyhall Industrial  
 Estate | Workington |  
 CA14 4JH

Proposal 5  
 Station Street/St Johns Street  
 Proposed "One Way" system Southbound

Crown Copyright Licence LA 100019596

Drawing No:	KTRO21/SJS/AG008.Rev0	
Scale:	NTS	Date: 01/04/22
Drawn:	AG	Checked: /