
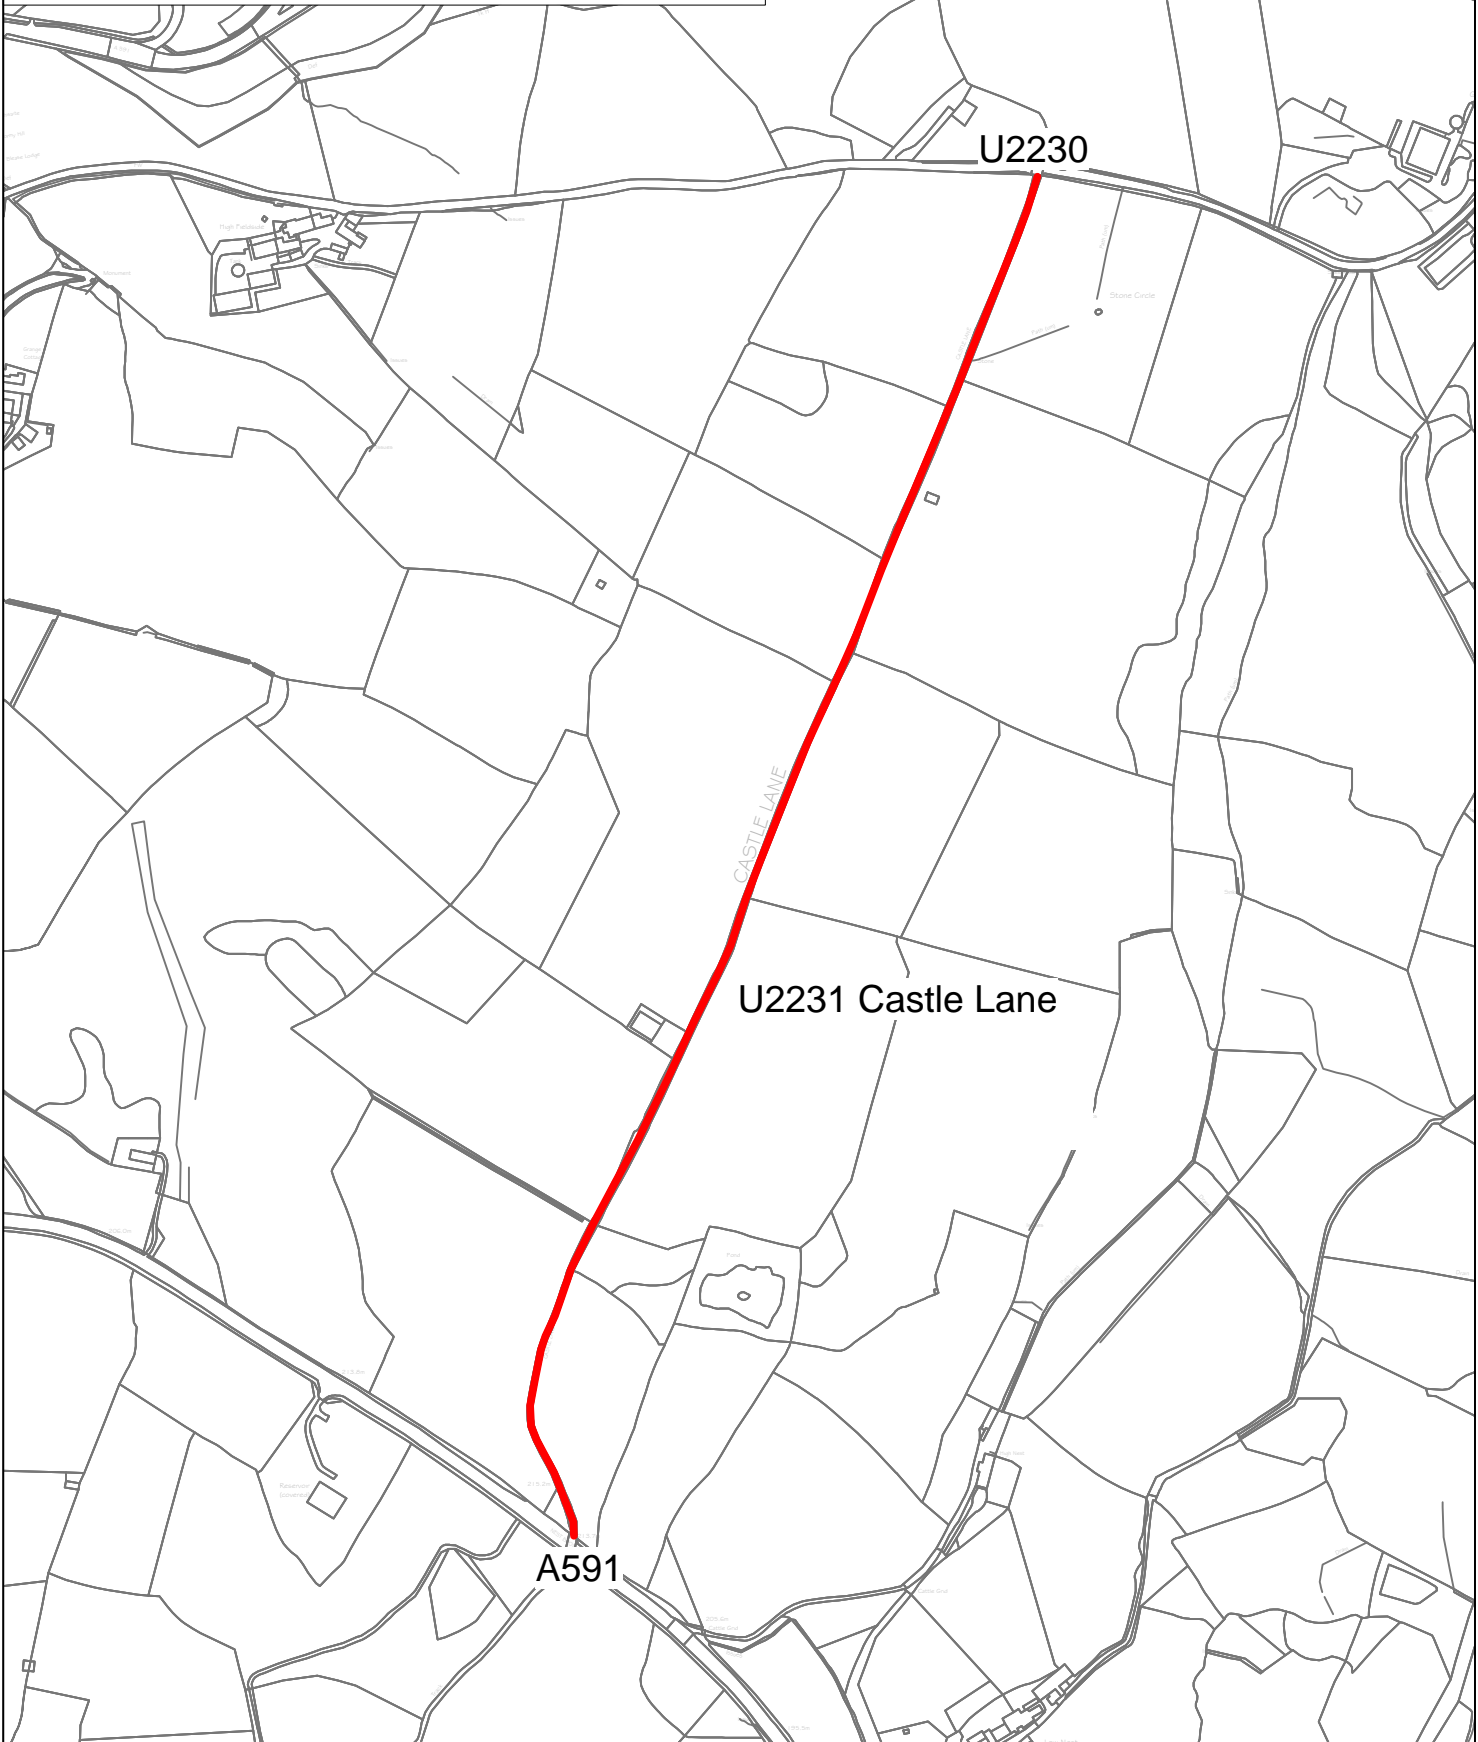


Key

Proposed introduction of a
6'6" Width restriction except for access

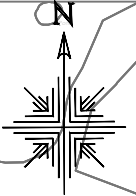

Cumbria County Council
Highways Depot |
Joseph Noble Road
Lillyhall Industrial
Estate | Workington |
CA14 4JH

Proposal 6

U2231 Castle Lane, Keswick
Proposed introduction of
6'6" Width restriction, except for access along
Castle Lane for its entire length

Crown Copyright Licence LA 100019596

Drawing No:	KTR021/CL/AG009.Rev0		
Scale:	NTS	Date:	04/04/22
Drawn:	AG	Checked:	/