
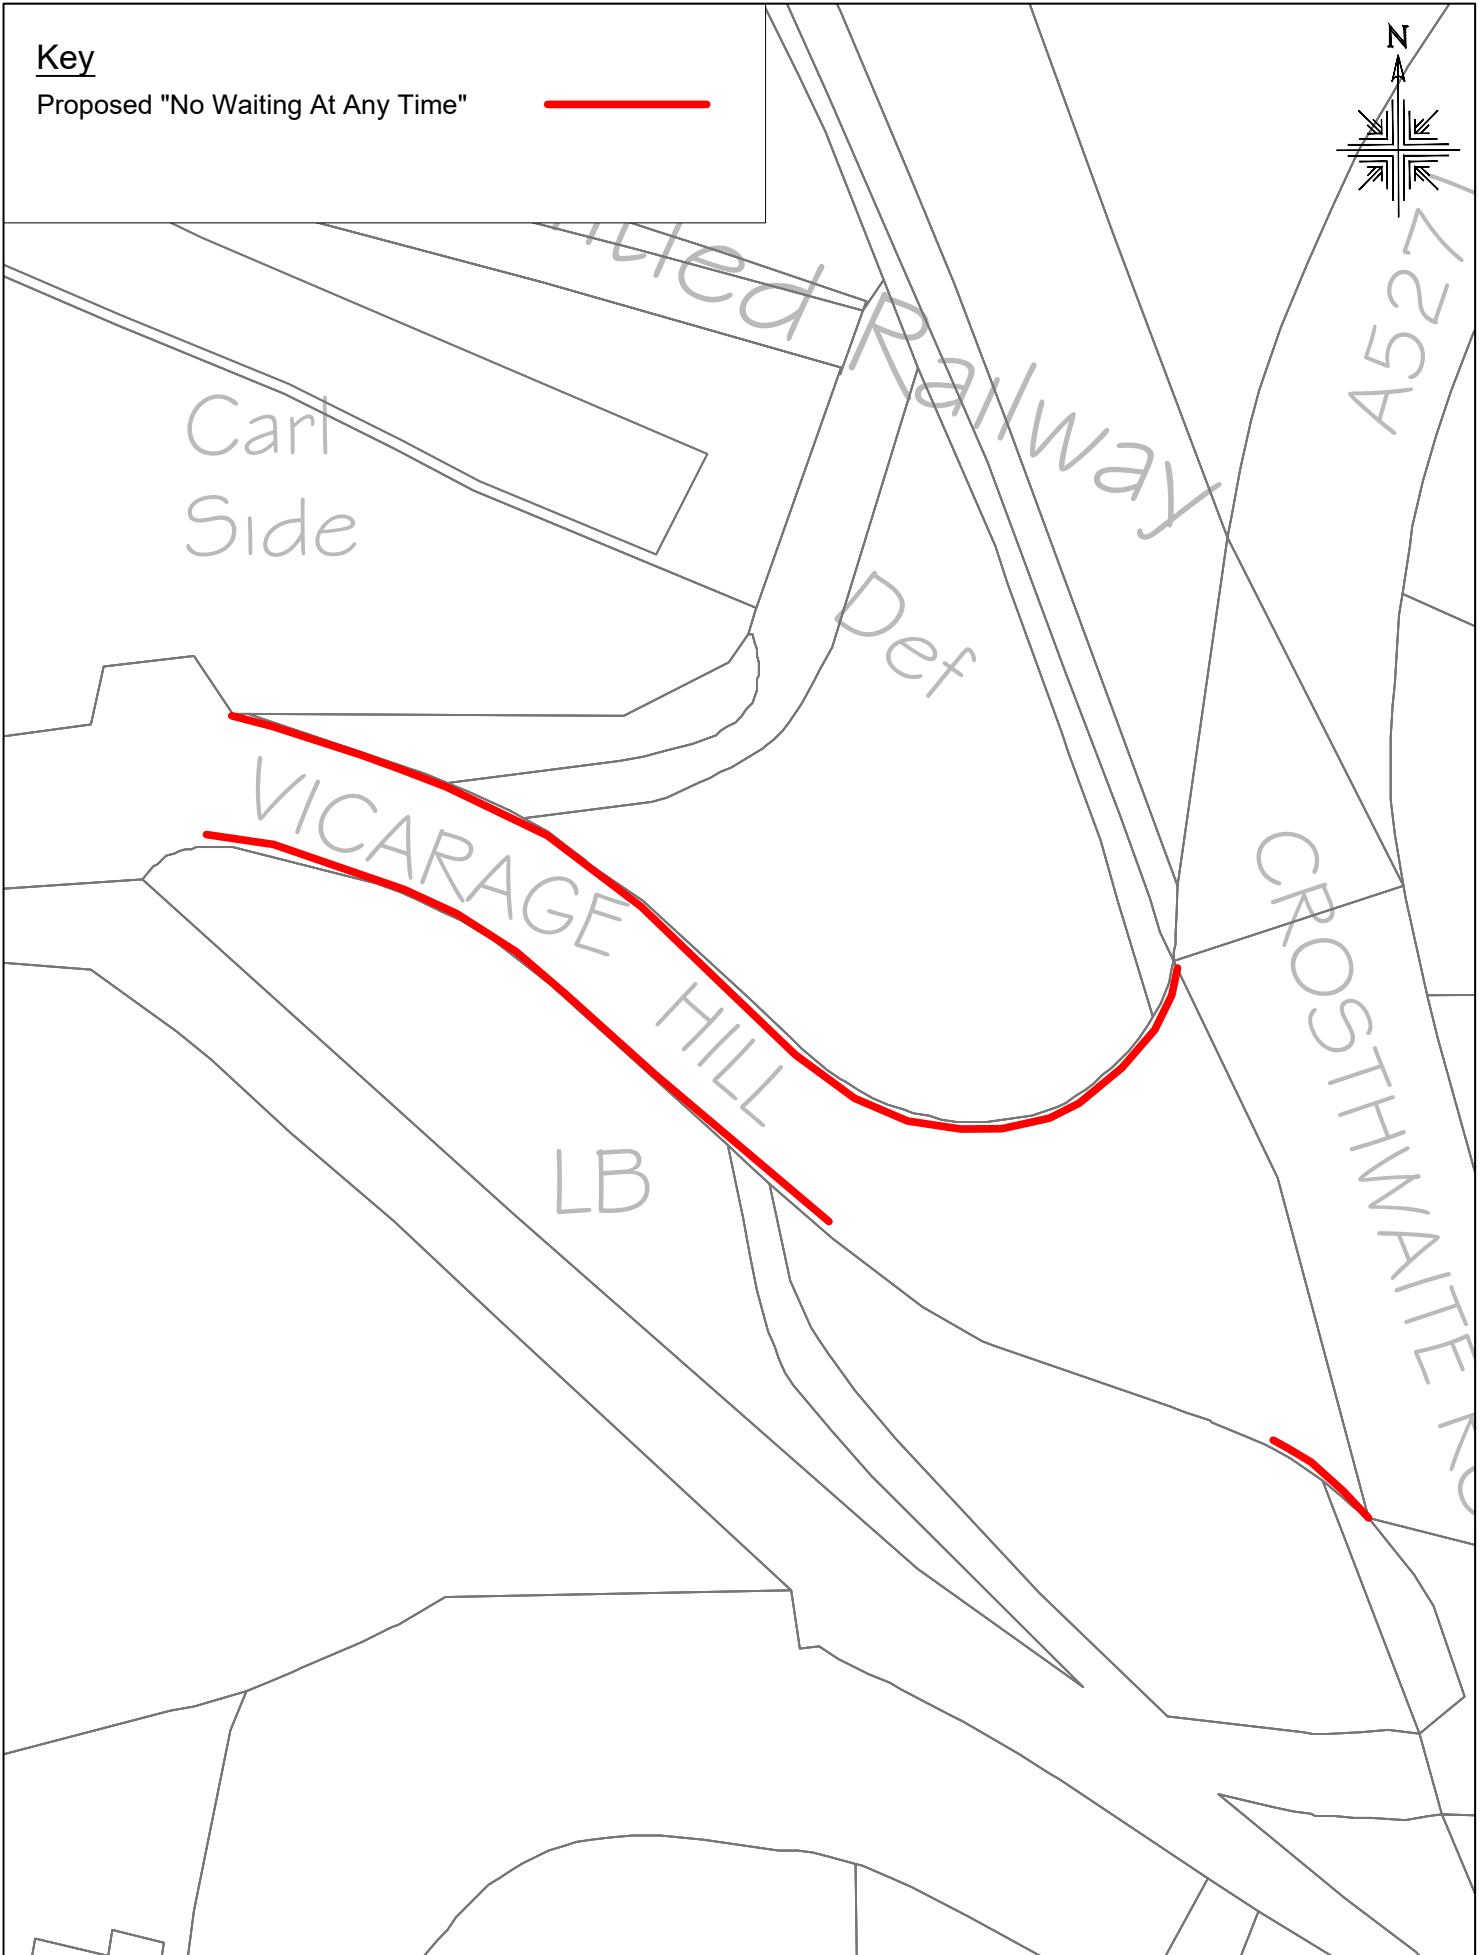
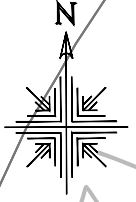


Key

Proposed "No Waiting At Any Time" 



Cumbria County Council
Highways Depot |
Joseph Noble Road
Lillyhall Industrial
Estate | Workington |
CA14 4JH

Proposal 7
Amended post Statutory Consultation
Vicarage Hill, Keswick
Proposed introduction of
"No Waiting At Any Time"

Crown Copyright Licence LA 100019596

Drawing No:	KTRO21/VH/AG011.Rev1	
Scale :	NTS	Date: 18/06/21
Drawn:	AG	Checked: /