


# Key:


 Existing 30mph Speed Limit (presently subject to 30mph due to the presence of street lighting)

 Existing 40mph Speed Limit

 Existing 60mph Speed Limit

 Proposed to Extend 30mph Speed Limit

 Proposed to Extend 40mph Speed Limit

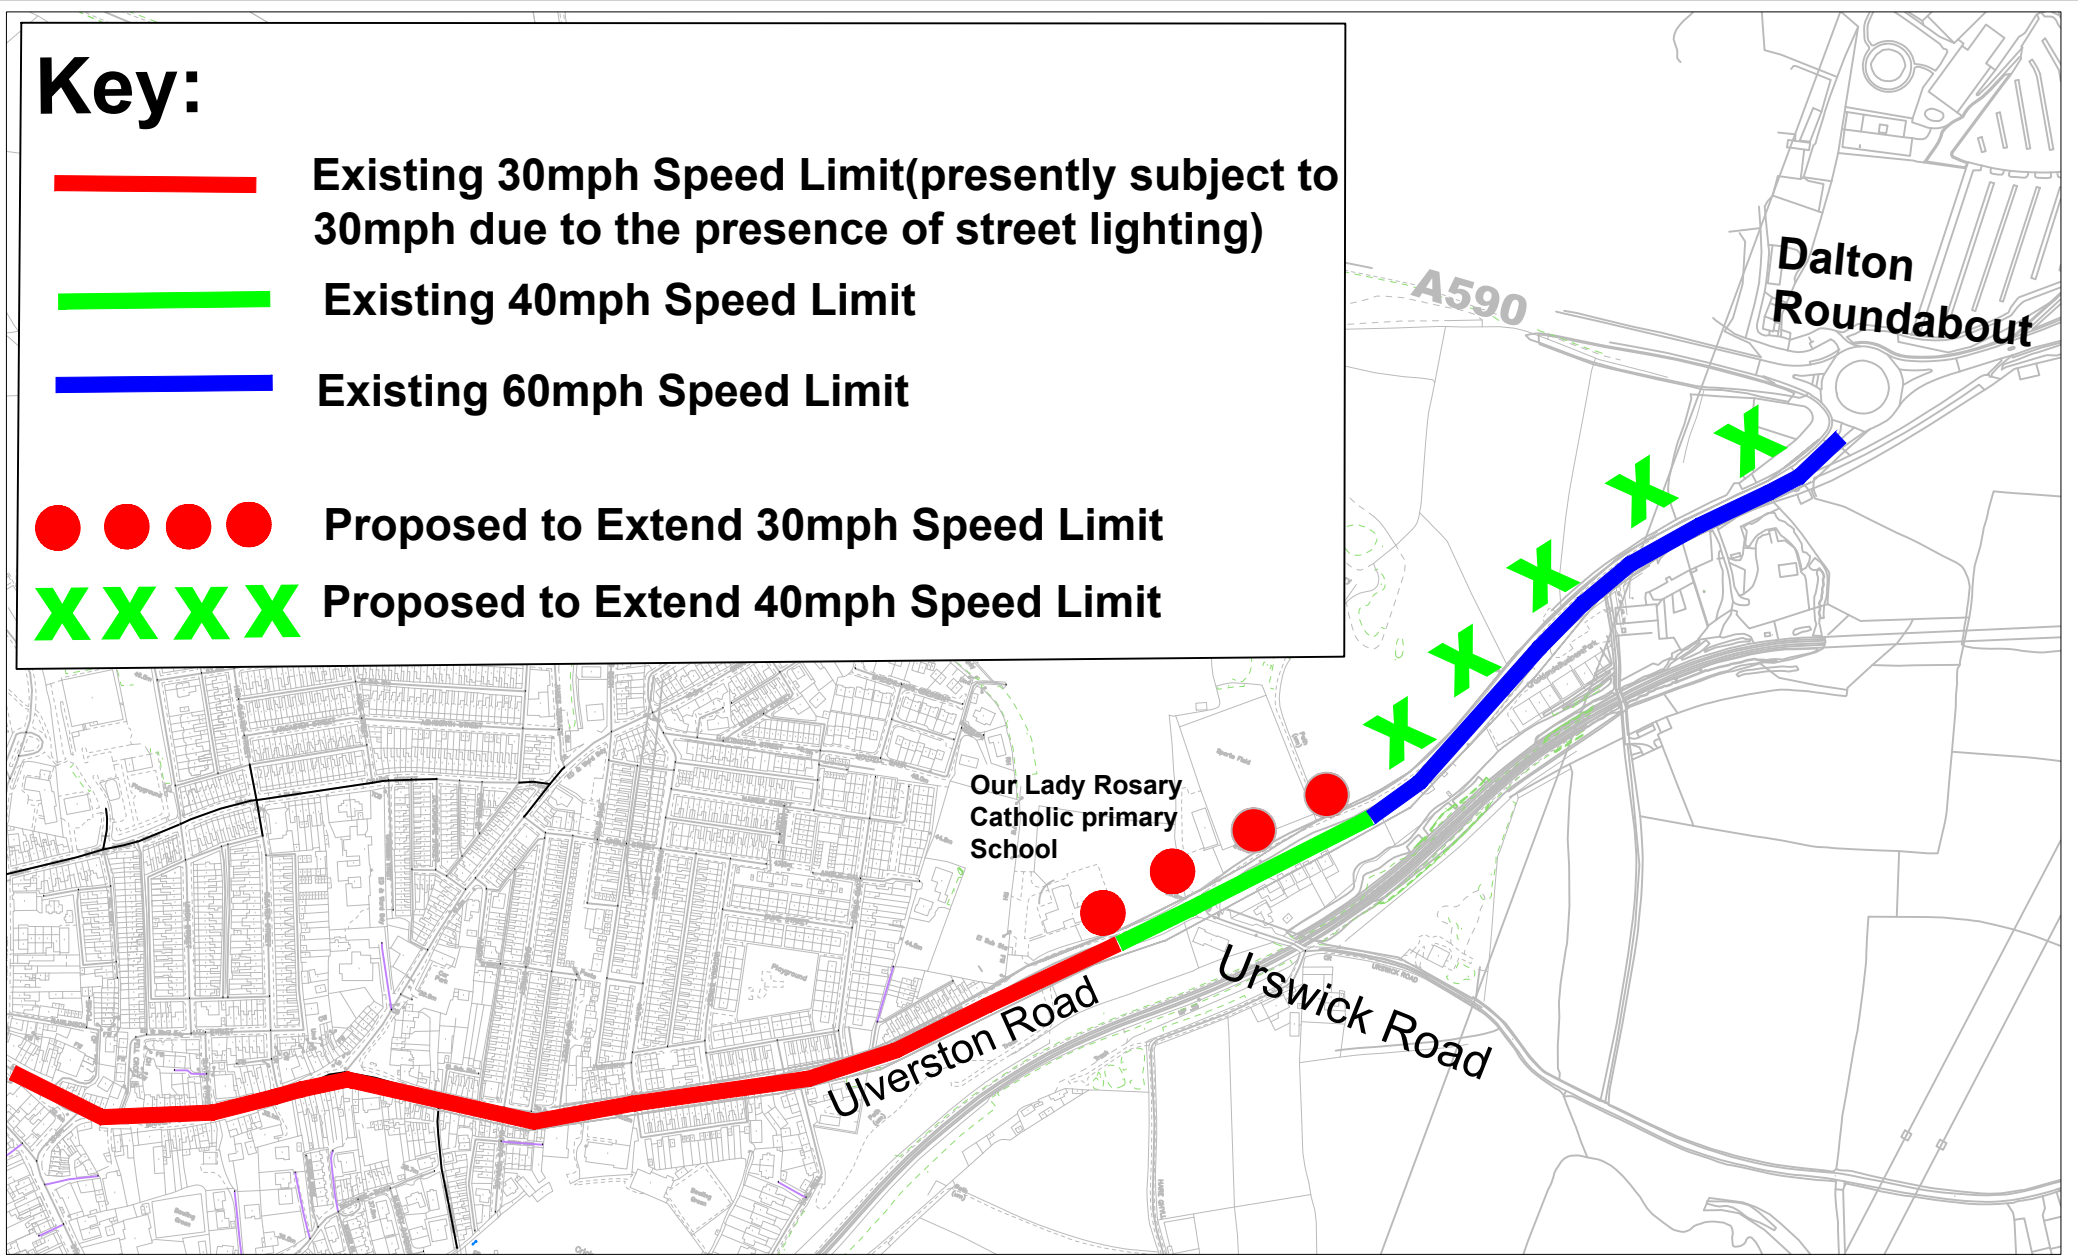

## ULVERSTON ROAD, BARROW-IN-FURNESS - PROPOSED TO EXTEND THE EXISTING 30/40MPH SPEED LIMIT

Reproduced from, or based on, Ordnance survey map material with the permission of the Controller of Her Majesty's Stationery Office. (c) Crown Copyright 2006. Licence number 100019596

Figure No.	A	
Drawn by	MD	Scale
Date	17/8/22	