




Key

-  Existing No Waiting at Any Time restrictions Introduced under temporary powers in 2021 to be made permanent
-  Existing No Waiting at Any Time Restriction



Grid Ref	346465 524449
Dwg No.	A59203
Scheme Title	Proposed changed to the Eden Traffic Regulation Order A5091 Park Brow
Road Number	A5091

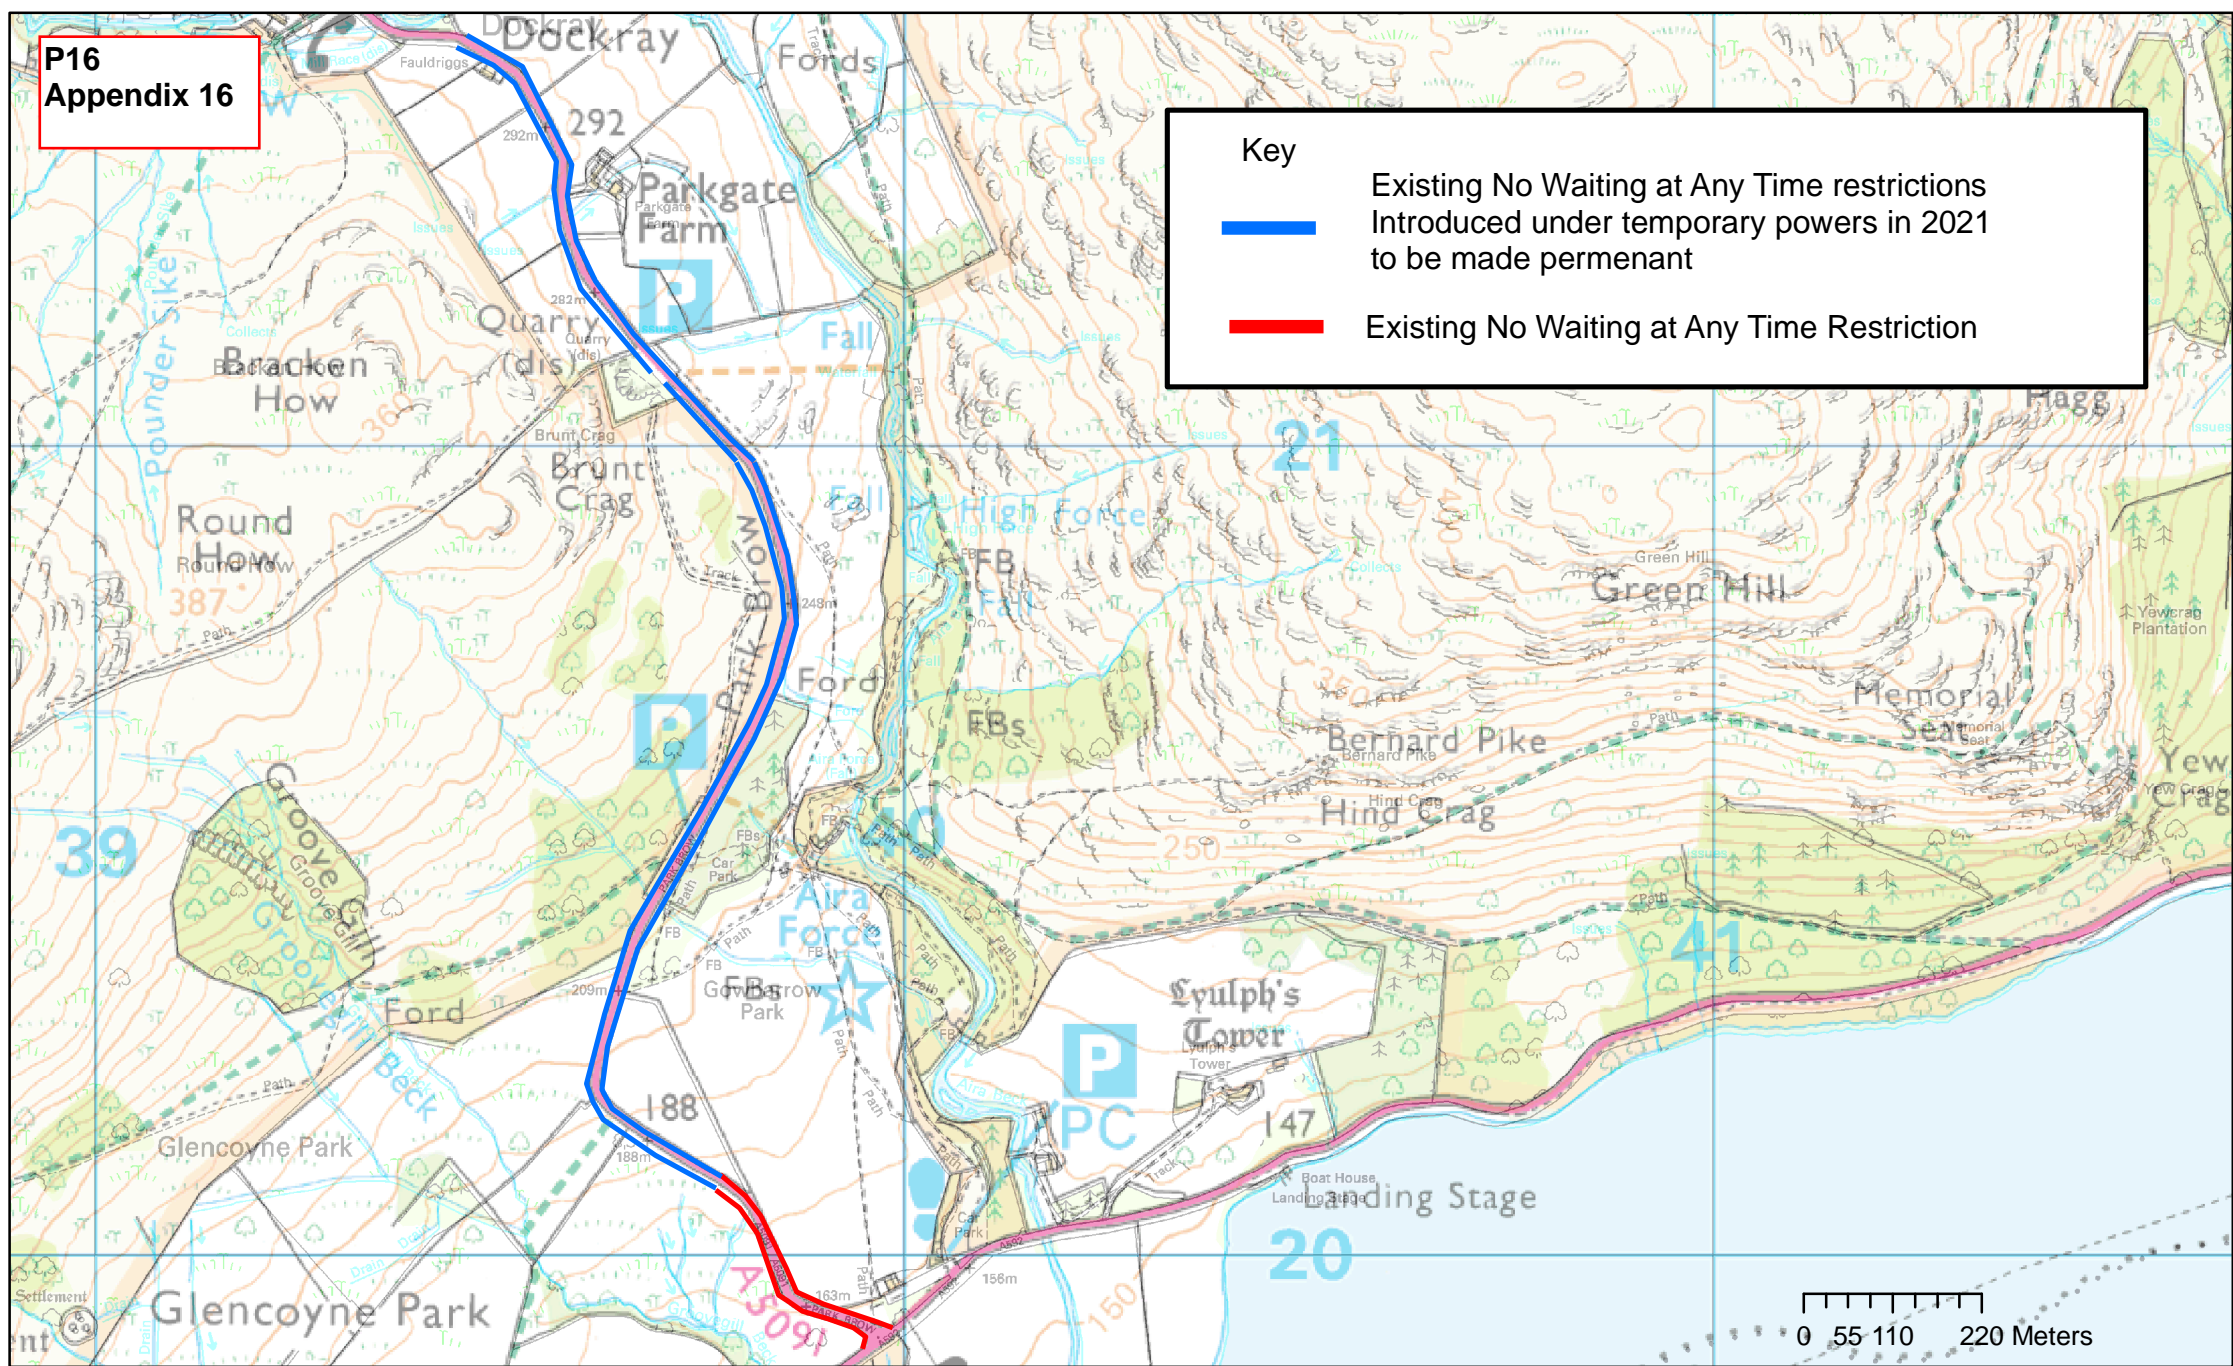