
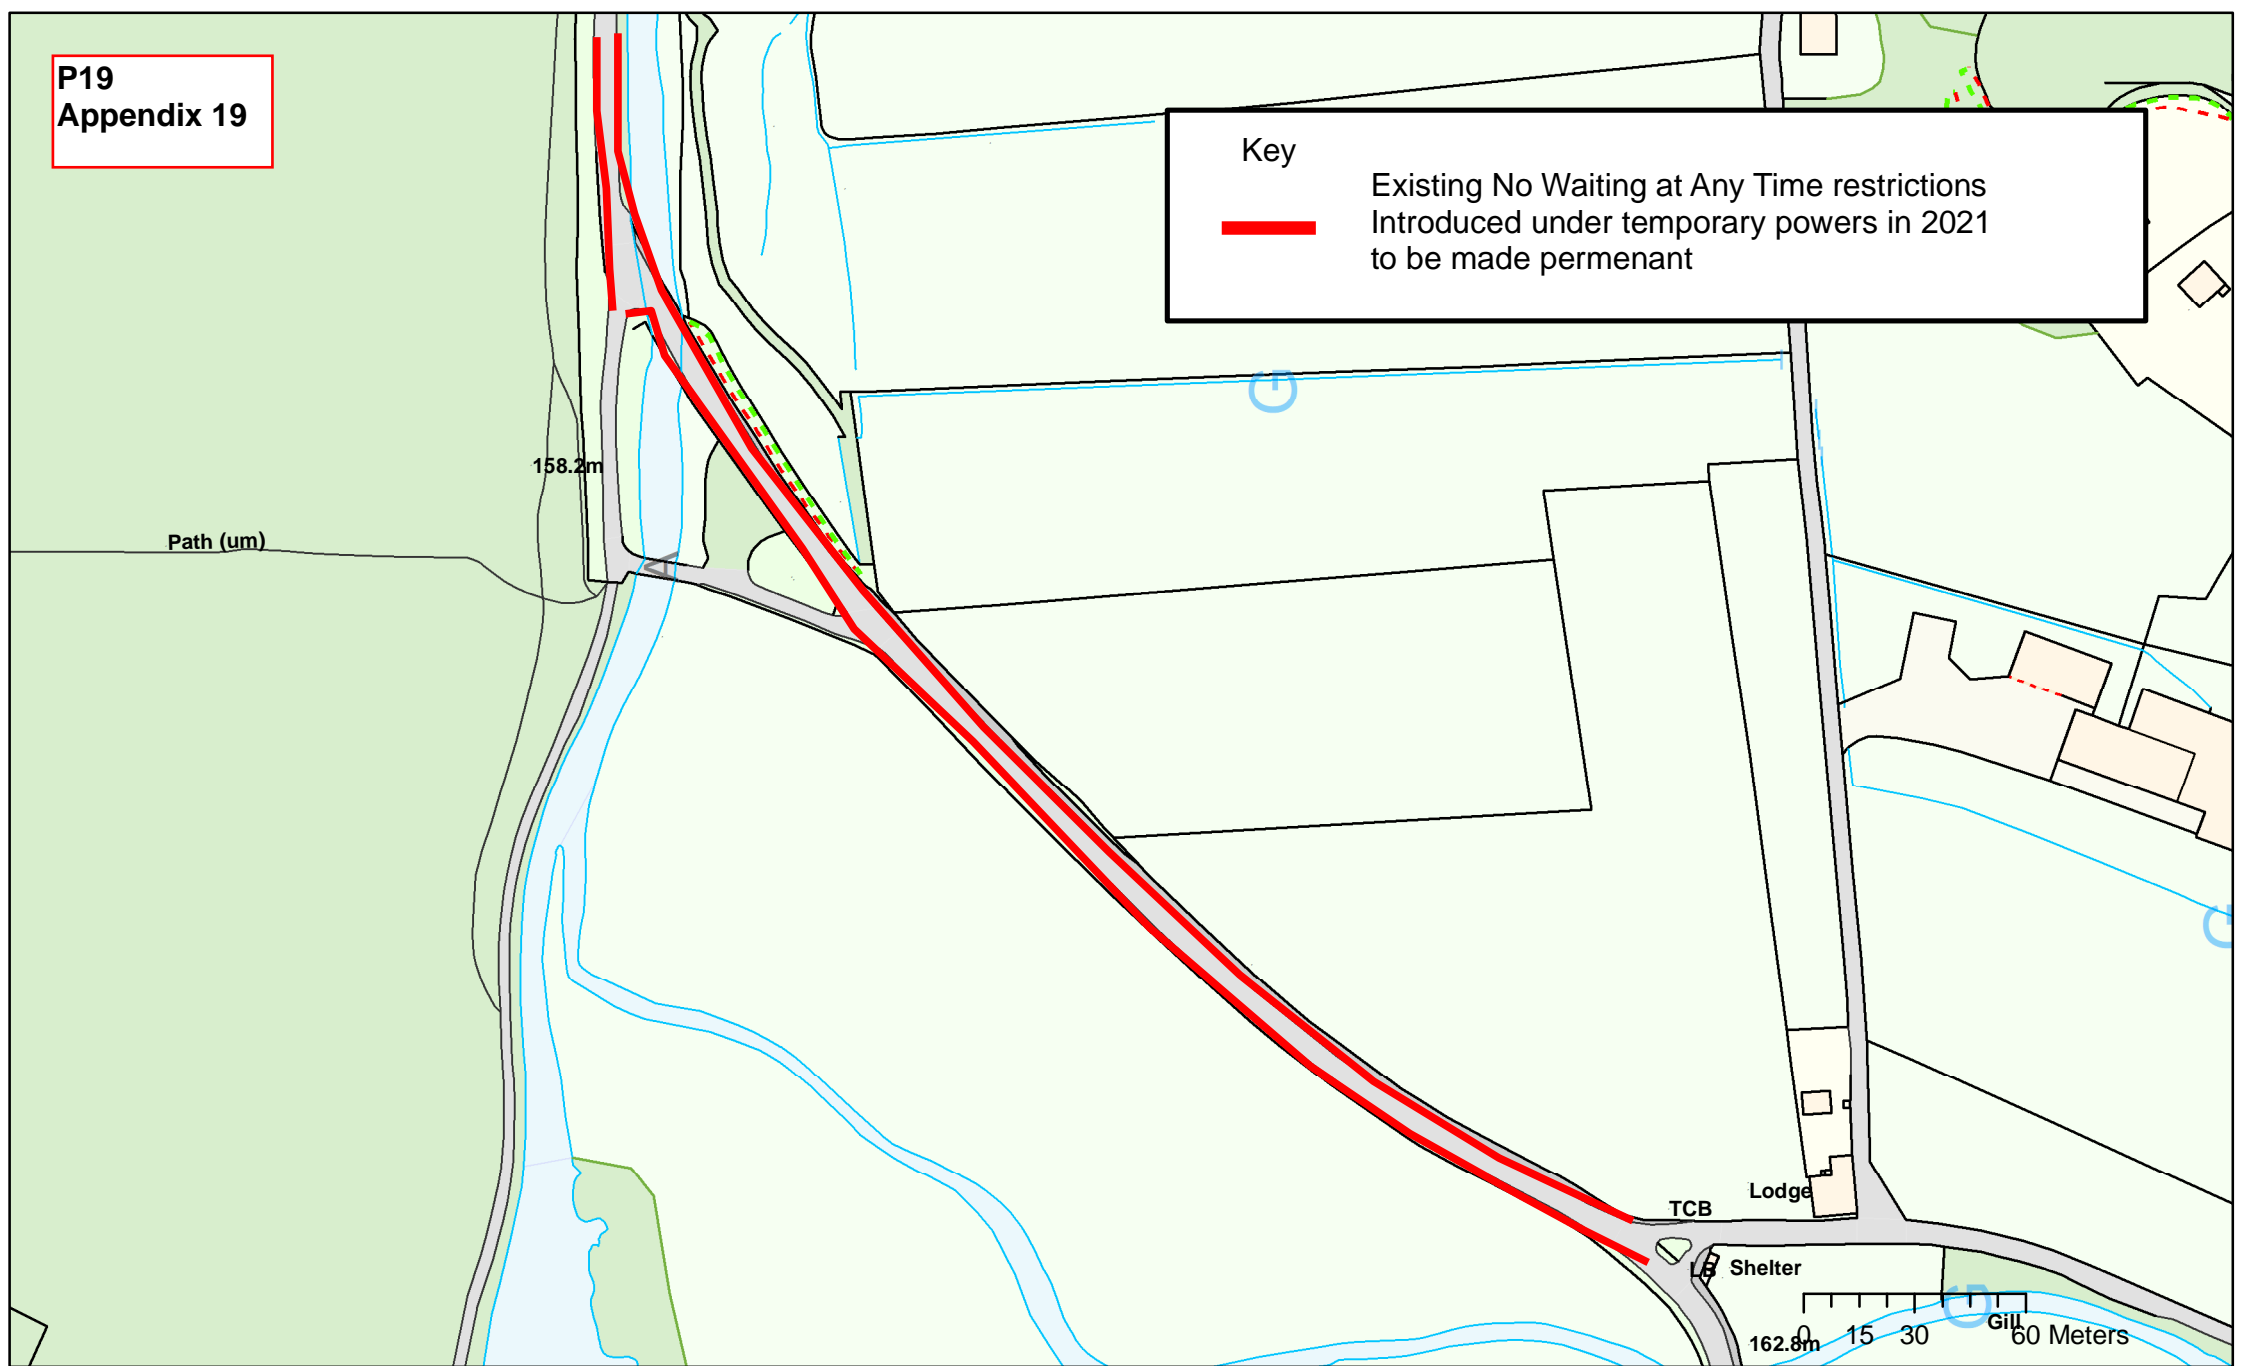


P19
Appendix 19

Key

Existing No Waiting at Any Time restrictions
 Introduced under temporary powers in 2021
 to be made permanent

Path (um)

158.2m

TCB
Lodge
Shelter

162.8m 15 30 60 Meters



Grid Ref	346465 524449
Dwg No.	A59204
Scheme Title	Proposed changed to the Eden Traffic Regulation Order A592 Cow Bridge, Hartsop
Road Number	A592

