



**Proposed 7.5t "Except for Access"
Weigh Restriction**

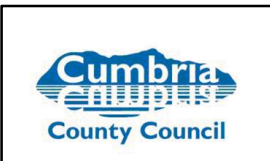

Grid Ref	345565 532925
Dwg No.	Proposal 2 ETRO
Scheme Title	Proposed 7.5t "Except for Access Weight Restriction Blencow
Road Number	C3016 and C3019

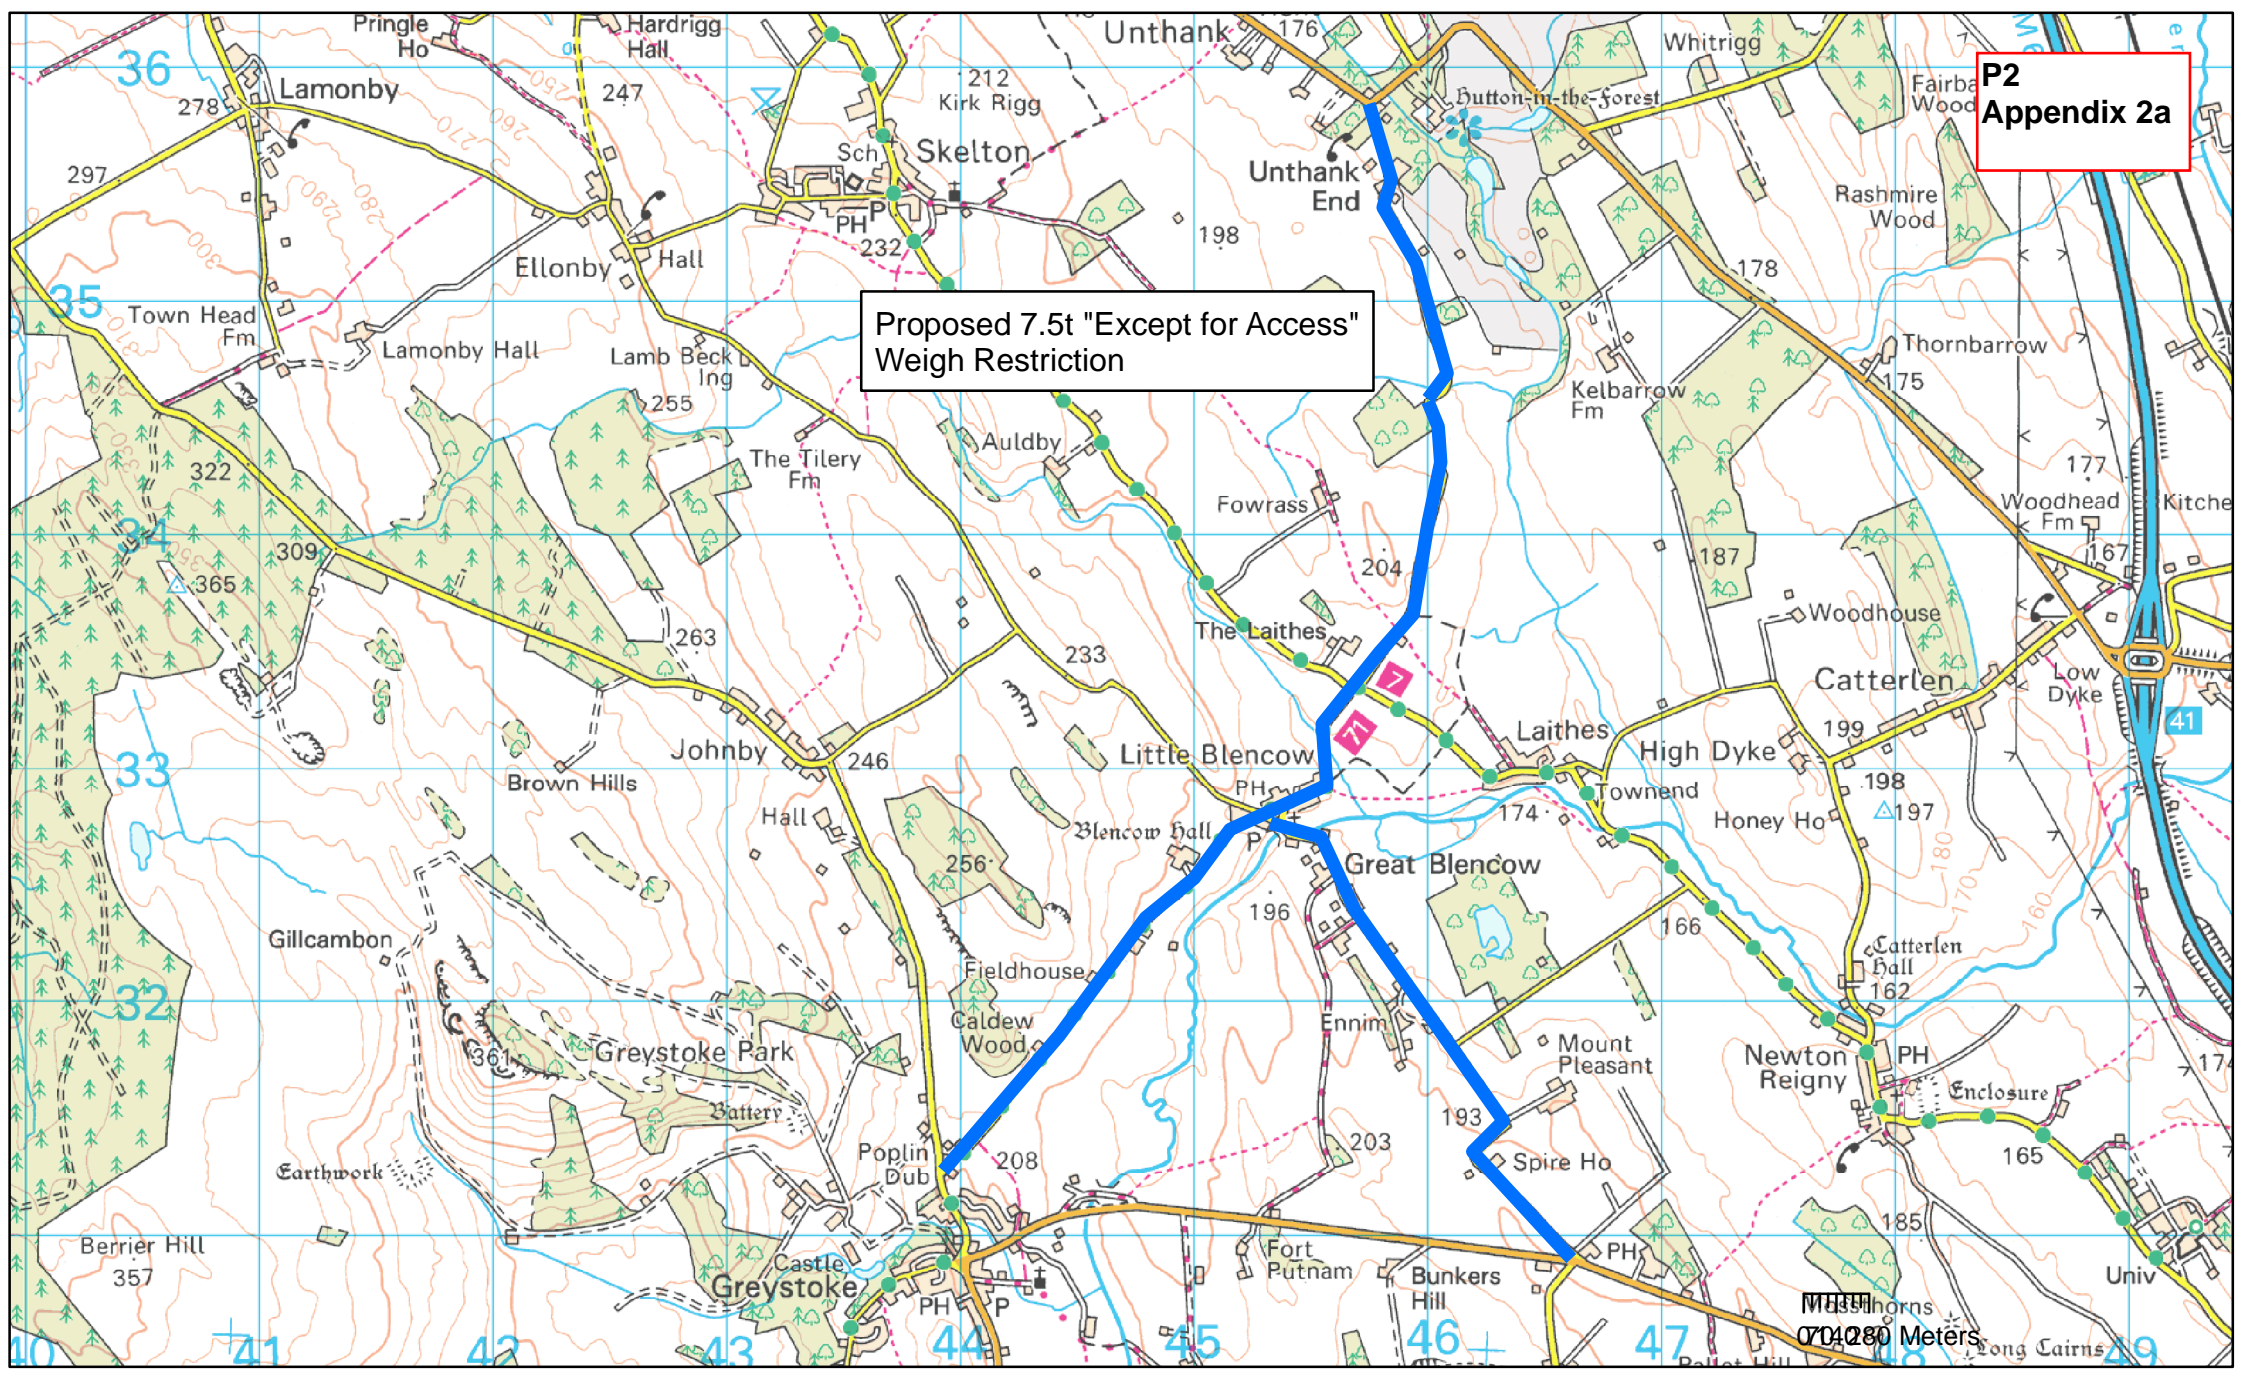