



**P9  
Appendix 9**

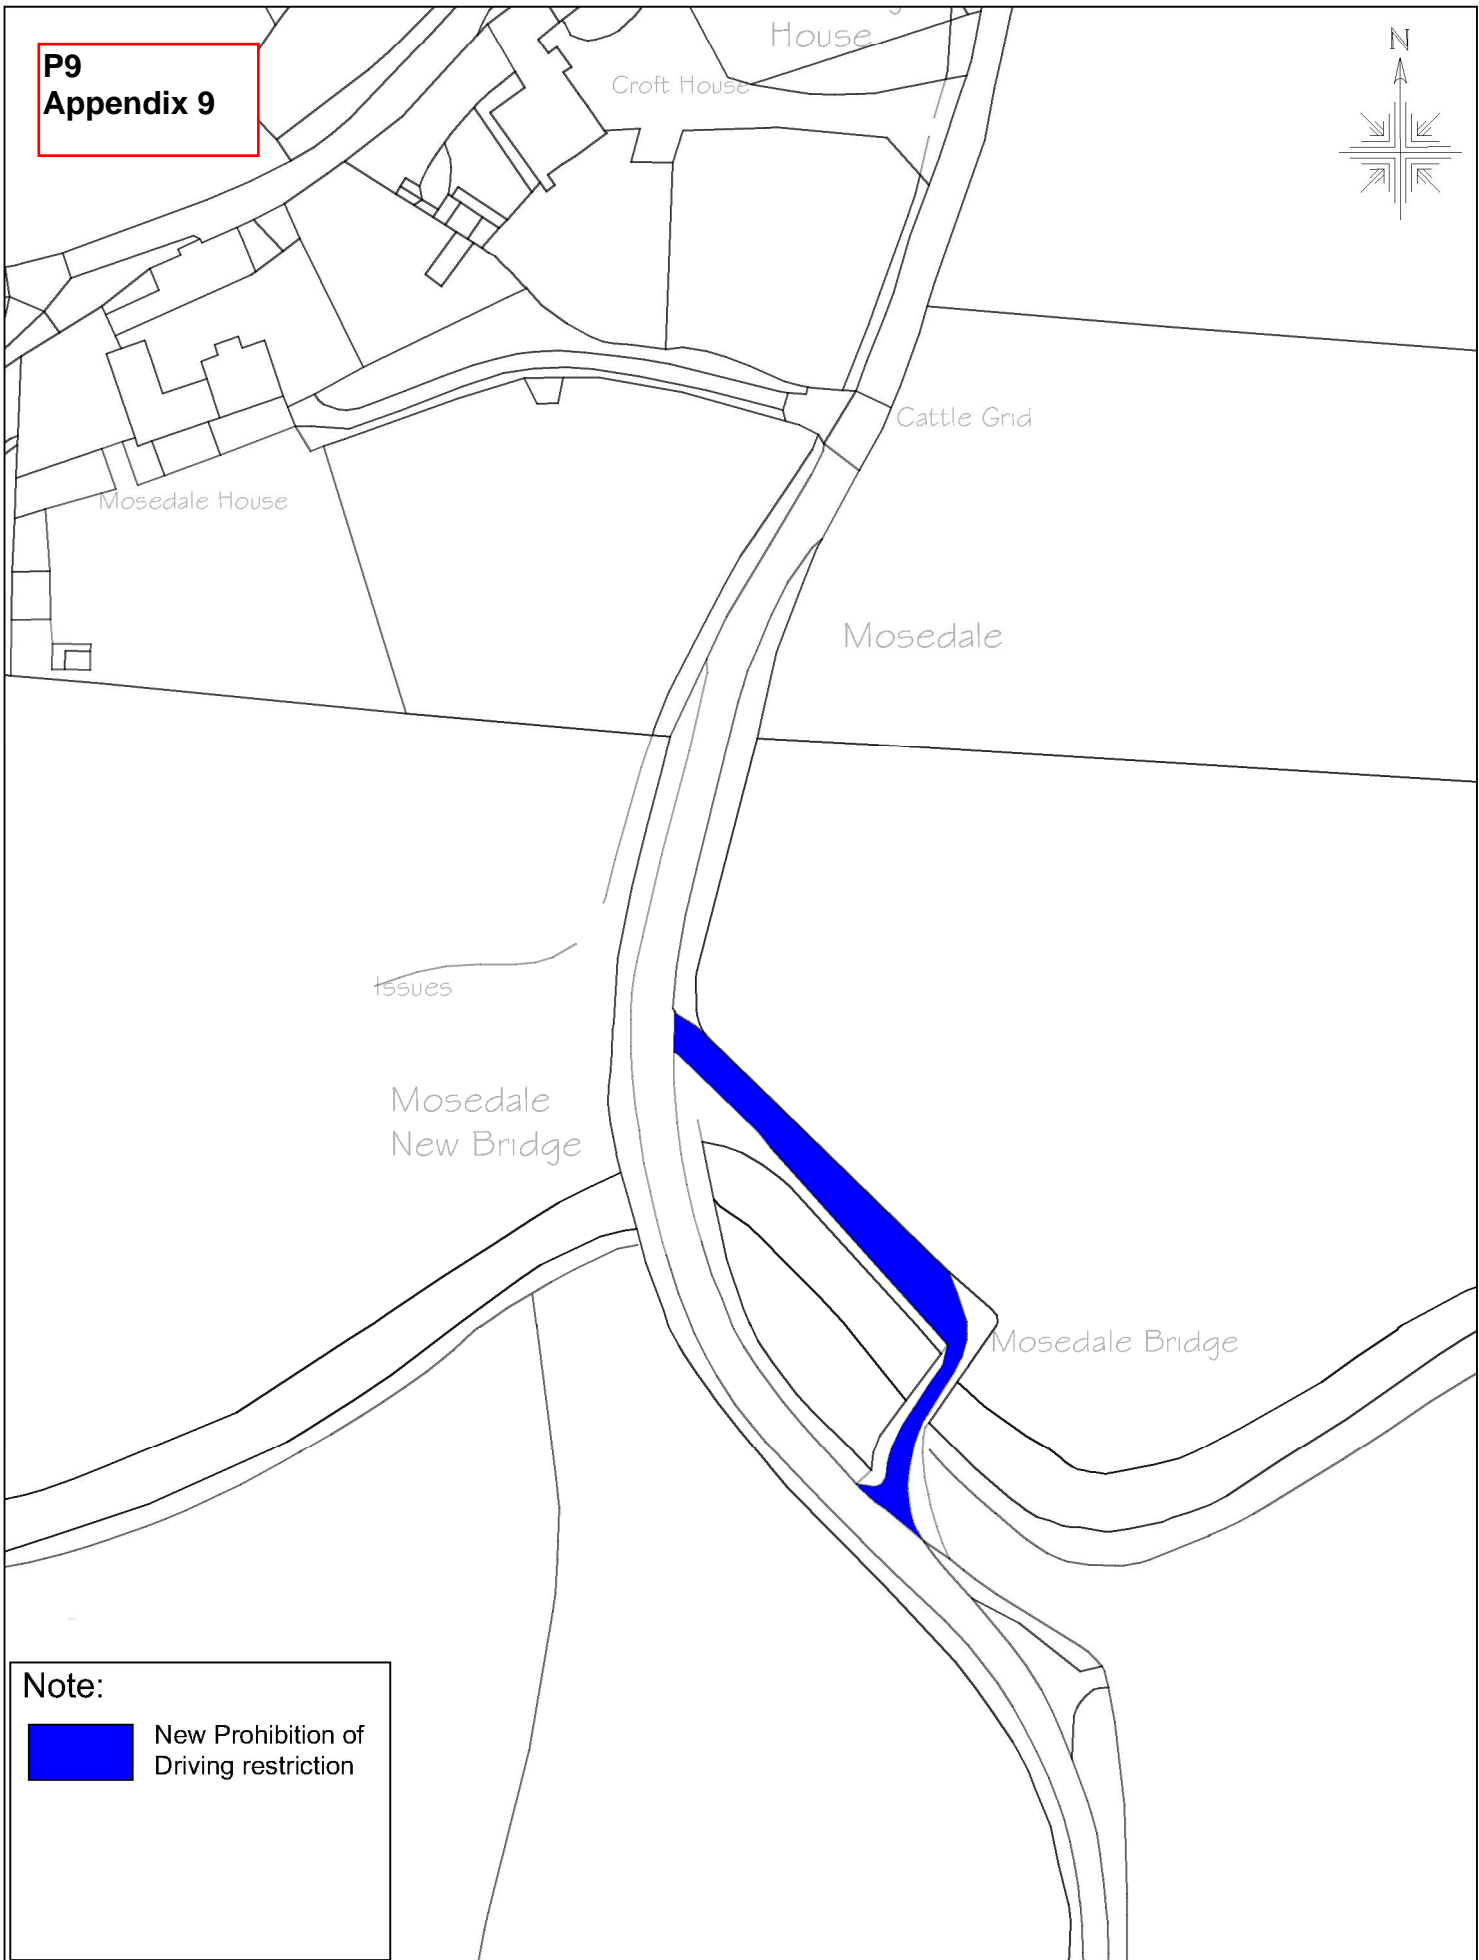

**Note:**

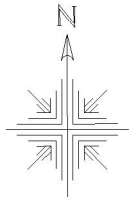

New Prohibition of  
Driving restriction



Cumbria Highways  
Skirsgill Depot  
Penrith  
Cumbria  
CA10 2BQ  
Tel: 01768 812315  
Fax: 01768 812391

Prohibition of Driving  
Mosedale Old Bridge  
Mosedale  
Grid Ref 33566,532034

Crown Copyright Licence LA 100019596

Drawing No:	/
Scale: NTS/	Date: Feb22
Drawn: JBM	Checked: LM