

CUMBRIA COUNTY COUNCIL

THE COUNTY OF CUMBRIA (VARIOUS ROADS IN THE DISTRICT OF SOUTH LAKELAND)(CONSOLIDATION AND PROVISION OF SPEED LIMITS) (ORDER 2018) VARIATION ORDER (NO.10) (STAVELEY) 2022

1. The Cumbria County Council hereby give notice that on 13 December 2022 it made the above Order under Section 84 of the Road Traffic Regulation Act 1984.
2. The Order will come into operation on 19 December 2022 and its effect will be to introduce a 20 mph speed limit zone in Staveley to include the following: -
 - (a) The entire lengths of: -
Scroggs Close, Silver Street, The Green, Back Lane, Crag view, School Lane, Brow Lane, the access road to the houses at the back of the Old Vicarage, Main Street, Gowan Terrace, Fairfield Close, The Banks, Gowan Crescent, Station Road and Beck Nook; and
 - (b) Sections of:
Kentmere Road, Windermere Road, Kendal Road and Crook Road.

Please refer to the documents on deposit and on the council's website for full details.

3. Full details of the Order, together with a plan showing the lengths of road concerned, and a statement of the Council's reasons for making the Order, may be inspected at:
 - (i) The Post Office, 22 Main Street, Staveley, Kendal, LA8 9LN;
 - (ii) The Pharmacy, 6 Main Street, Staveley, Kendal LA8 9LU;
 - (iii) on the Council's website using the following link: -
<https://new.cumbria.gov.uk/parking-streets-and-transport/streets-roads-and-pavements/road-maintenance-closures-and-improvements/proposed-traffic-regulation-orders-tros>,and may otherwise be obtained by emailing kim.baxter@cumbria.gov.uk .
4. If you wish to question the validity of the Order or of any provision contained in it on the grounds that it is not within the powers conferred by the Road Traffic Regulation Act 1984 or on the grounds that any requirement of that Act or any instrument made there under has not been complied with in relation to the Order, you may within six weeks of 13 December 2022 apply to the High Court for this purpose.

Chief Legal Officer, Cumbria County Council, Cumbria House, 117 Botchergate, Carlisle, CA1 1RD

Dated 15 December 2022

CUMBRIA COUNTY COUNCIL

THE COUNTY OF CUMBRIA (VARIOUS ROADS IN THE DISTRICT OF SOUTH LAKELAND)(CONSOLIDATION AND PROVISION OF SPEED LIMITS) (ORDER 2018) VARIATION ORDER (NO.10) (STAVELEY) 2022

Statement of Reasons

(As amended by South Lakeland Local Committee Decision of 24 November 2022)

Staveley

Following a request from the Parish Council and the local Cumbria County Council Member Stan Collins, it is proposed to introduce a 20 mph zone on roads presently subject to a 30mph by reason of street lighting (restricted road status), with an aim to slow vehicular traffic where there are likely to be pedestrians in the road.

Cumbria County Council proposes to introduce the above Order for the following reasons set out in Sections 1(1) (a) and (c) of the Road Traffic Regulation Act 1984, namely:

- (a) for avoiding danger to persons or other traffic using the road or any other road or for preventing the likelihood of any such danger arising, or
- (c) for facilitating the passage on the road or any other road of any class of traffic (including pedestrians).

Streets included in the proposed 20 mph Zone are:

Road	Extent of Restriction	Road	Extent of Restriction
Kentmere Road	See plan for the extent	Windermere Road	See plan for the extent
Scroggs Close	It's entire length	Main Street	It's entire length
Silver Street	It's entire length	Kendal Road	See plan for the extent
The Green	It's entire length	Gowan Terrace	It's entire length
Back Lane	It's entire length	Fairfield Close	It's entire length
Crag View	It's entire length	The Banks	It's entire length
School Lane	It's entire length	Gowan Crescent	It's entire length
Brow Lane	It's entire length	Crook Road	See plan for the extent
Access Road to houses back of Old Vicarage	It's entire length	Station Road	It's entire length
		Beck Nook	It's entire length

Local Committee Decision (minute 54 refers): -

RESOLVED that, Having taken into account the objections and representations which were received during the statutory consultation and advertisement, and having also taken into consideration the matters contained in Section 122(2) of the Road Traffic Regulation Act 1984 which are more specifically referred to at paragraph 7.2 of this Report, that the County of Cumbria (Various Roads in the District of South Lakeland) (Consolidation and Provision of Speed Limits) (Order 2018) Variation Order (No.10) (Staveley) 20>< be brought into operation as advertised.

CUMBRIA COUNTY COUNCIL

THE COUNTY OF CUMBRIA (VARIOUS ROADS IN THE DISTRICT OF SOUTH LAKE LAND)(CONSOLIDATION AND PROVISION OF SPEED LIMITS) (ORDER 2018) VARIATION ORDER (NO.10) (STAVELEY) 2022

The County Council of Cumbria in exercise of its powers under Sections 84(1) and (2) and Part IV of Schedule 9 to the Road Traffic Regulation Act 1984 ("the Act") and of all other enabling powers and after consultation with the Chief Constable of Cumbria in accordance with Part III of Schedule 9 to the Act hereby makes the following Order:-

1. This Order shall come into operation on 19 December 2022 and may be cited as The County of Cumbria (Various Roads in the District of South Lakeland) (Consolidation and Provision of Speed Limits) (Order 2018) Variation Order (No.10) (Staveley) 2022
2. In this Order, "junction" means the intersection of the general alignment of the carriageway centre line of two roads.
3. For the purposes of this Order the expression "the 2018 Order" shall mean The County of Cumbria (Various Roads in the District of South Lakeland) (Consolidation and Provision of Speed Limits) Order 2018
4. The 2018 Order shall have effect as though the following entries were added to Schedule 1 "Lengths of Road subject to 20 mph Speed Limit" : -

<u>Parish</u>	<u>Town/Road</u>	<u>Extent of Restriction</u>
Staveley with Ings		
	C5056 Kentmere Road	From a point approx. 25m south of the centre of its junction with Hall Lane at Barley Bridge, in a southerly direction, up to its junction with Silver Street and Brow Lane.
	U5263 Scroggs Close	Its entire length
	C5056 Silver Street	Its entire length
	C5056 The Green	Its entire length
	U5265 Back Lane	Its entire length
	U5265 Crag View	Its entire length
	U5263 School Lane	Its entire length
	U5263 Brow Lane	Its entire length
	Access road to houses	Its entire length

At the back of the Old
Vicarage

C5108 Windermere Road	From a point approximately 73m east of the centre of its junction with Gowan Close, in an easterly direction to its junction with Main Street.
C5108 Main Street	Its entire length
C5108 Kendal Road	From a point approx 58m south east of the centre of its junction with Gowan Terrace, in a northerly direction to its junction with Main Street.
U5318 Gowan Terrace	Its entire length
U5318 Fairfield Close	Its entire length
U5318 The Banks	Its entire length
U5318 Gowan Crescent	Its entire length
C5059 Crook Road	From a point approx. 7m north of the centre of its junction with Station Lane, in a northerly direction to its junction with Station Road.
C5059 Station Road	Its entire length
U5320 Beck Nook	Its entire length

5. The Interpretation Act 1978 shall apply for the interpretation of this Order as it applies for the interpretation of an Act of Parliament.

Dated the 13th day of December 2022


THE COMMON SEAL of)

CUMBRIA COUNTY COUNCIL)

was hereunto affixed in)

the presence of :-)

Authorised Signatory

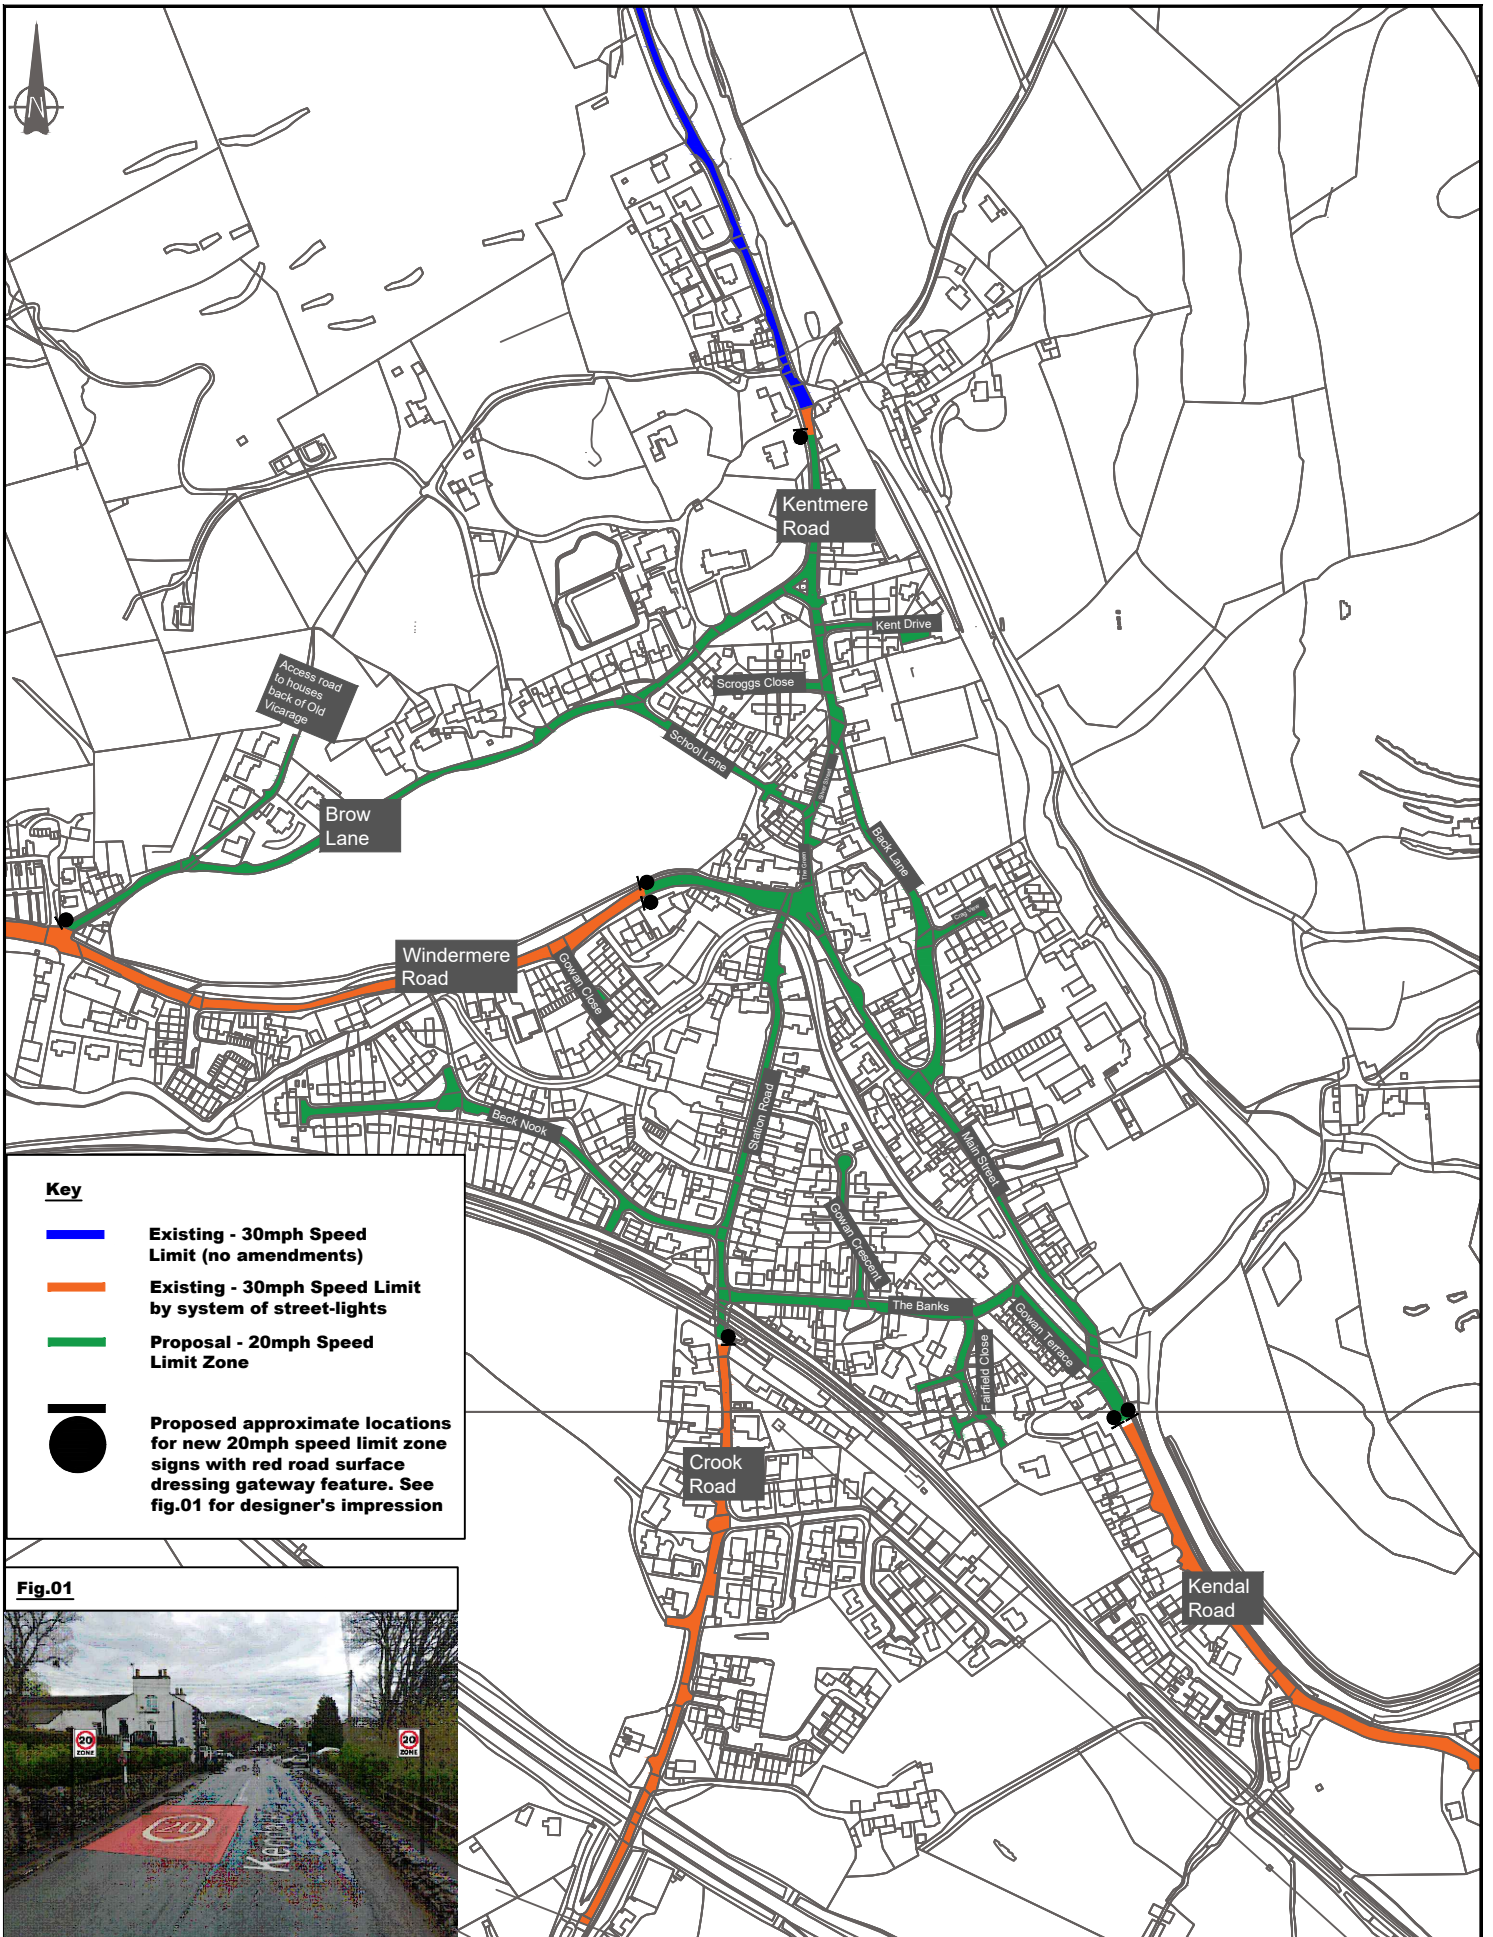

Key

- Existing - 30mph Speed Limit (no amendments)
- Existing - 30mph Speed Limit by system of street-lights
- Proposal - 20mph Speed Limit Zone
- Proposed approximate locations for new 20mph speed limit zone signs with red road surface dressing gateway feature. See fig.01 for designer's impression

Fig.01



Statutory Consultation of Proposed 20mph Speed Limit Staveley 2022

Reproduced from, or based on, Ordnance survey map material with the permission of the Controller of Her Majesty's Stationery Office. (c) Crown Copyright 2006. Licence number 100019596

Figure No. speed draft 001



Parkhouse Building
Kingmoor Business Park
CARLISLE
Cumbria
CA6 4SJ
Tel. 01228 673030

Drawn by: EU	Scale: NTS	Date: 2022-23
--------------	------------	---------------