





**Key**

 Proposed new 40mph speed restriction

 Existing 30mph speed restriction

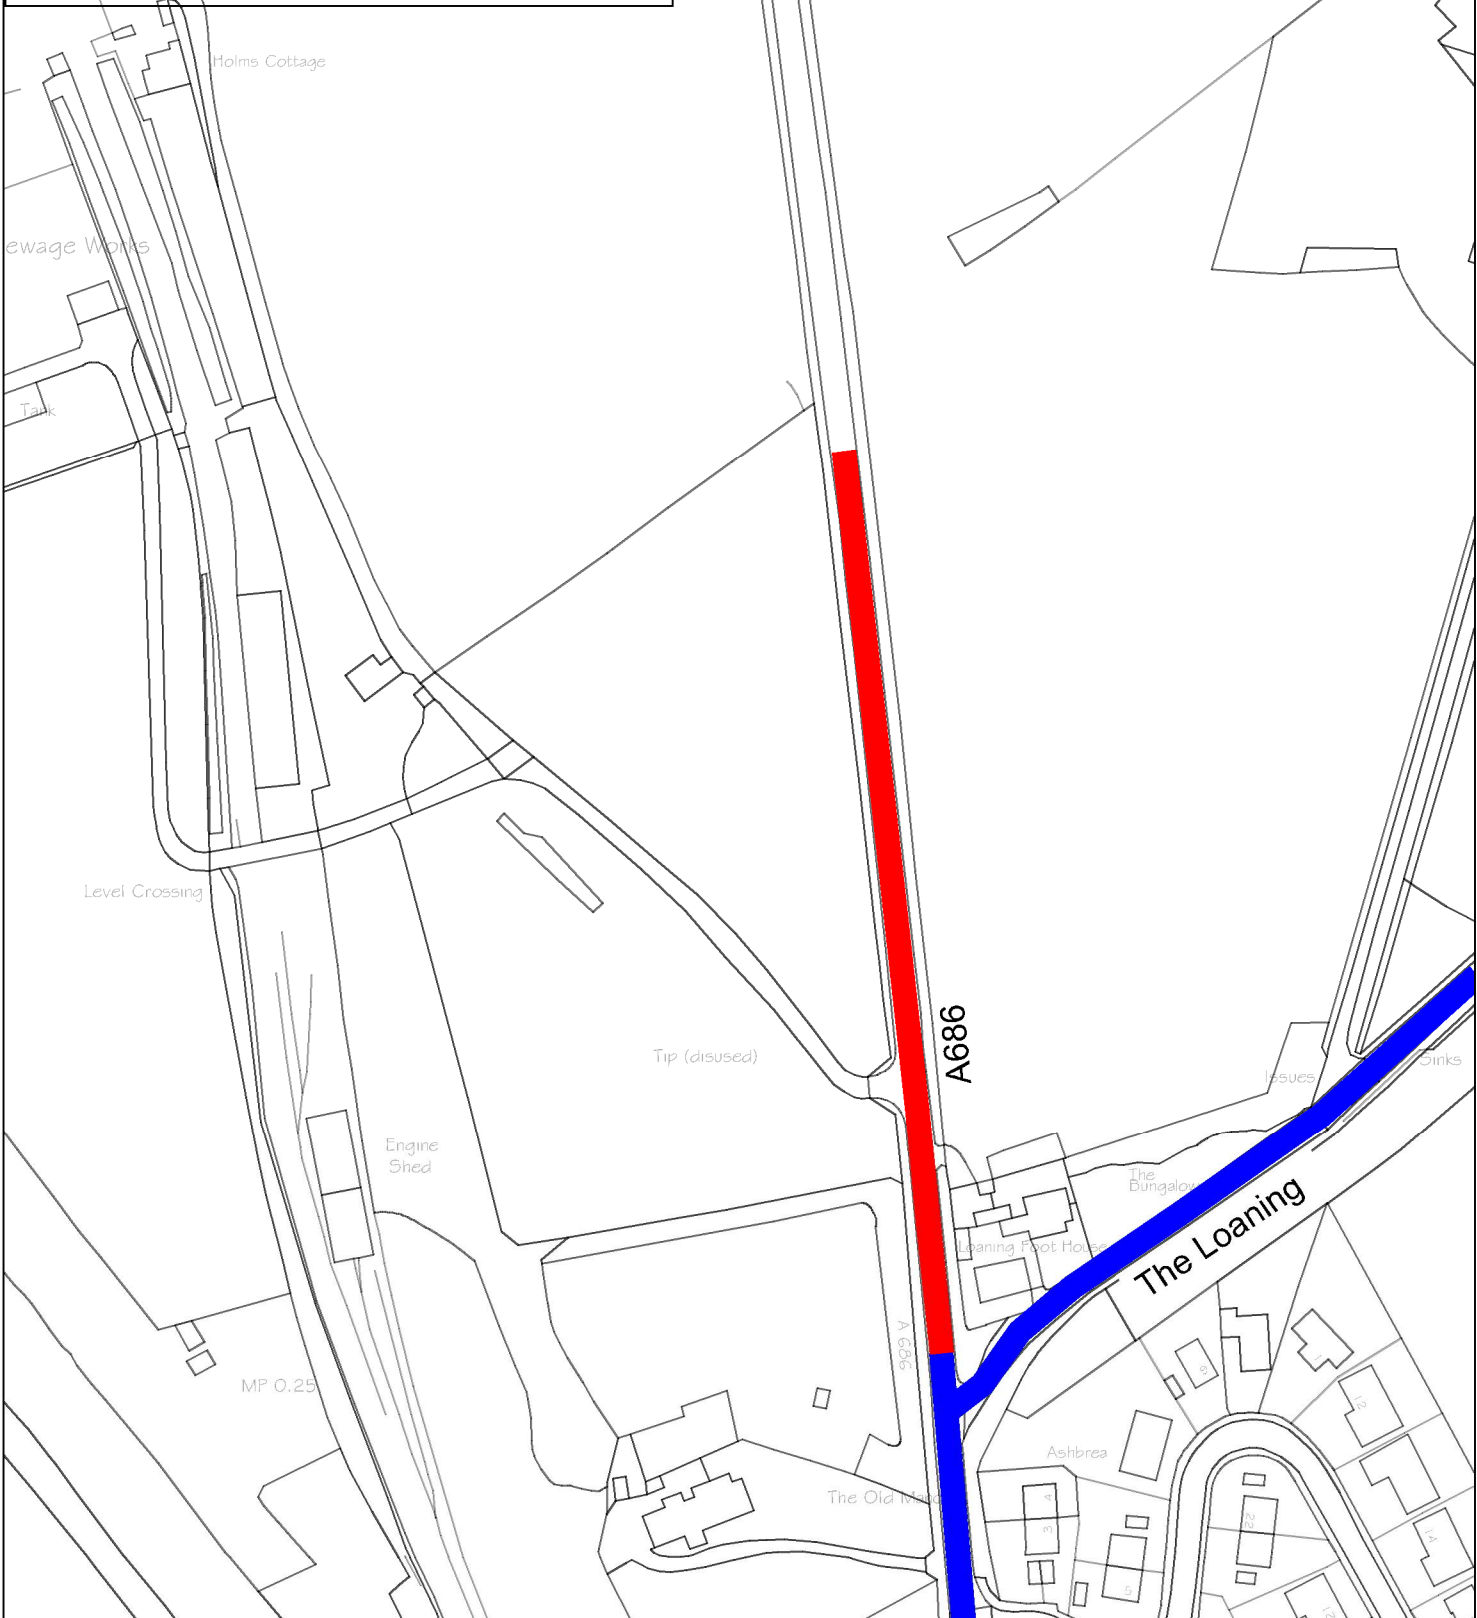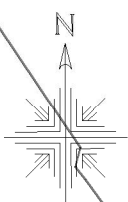


Cumbria Highways  
 Skirsgill Depot  
 Penrith  
 Cumbria  
 CA10 2BQ  
 Tel: 01768 812315  
 Fax: 01768 812391

Proposed New 40mph Speed Restriction  
 A686 Lowbyer, Alston  
 Grid Ref 371685,547076

Crown Copyright Licence LA 100019596

Drawing No: <b>Alston-40mph-08.22</b>	
Scale: NTS	Date: Aug 22
Drawn: JBM	Checked: LM