
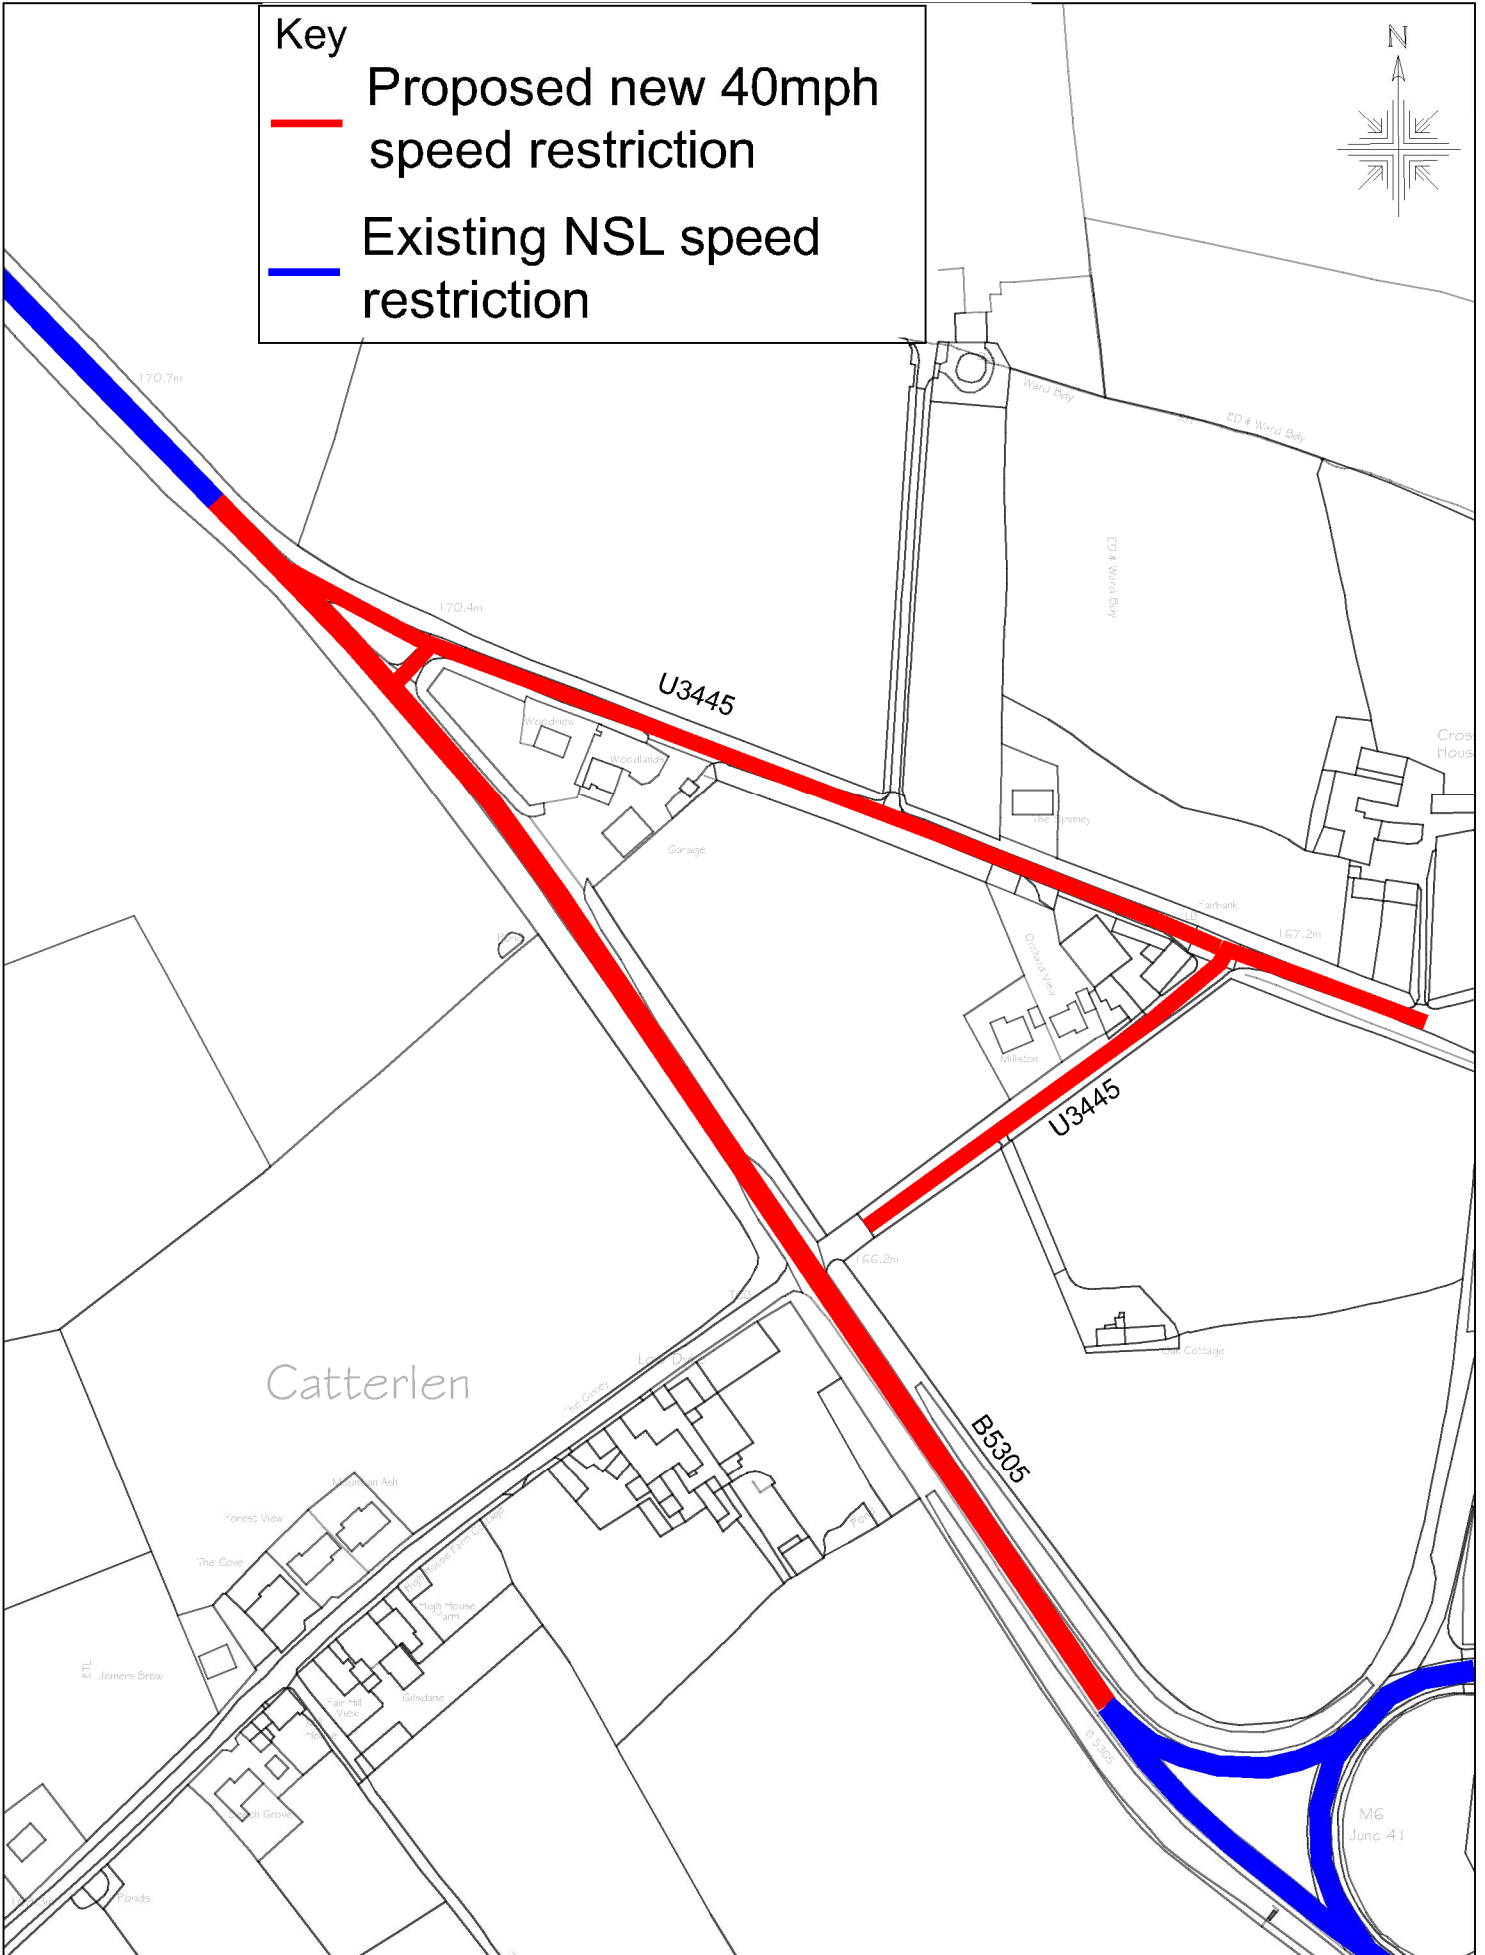


Key

 Proposed new 40mph speed restriction

 Existing NSL speed restriction

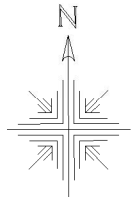

Cumbria Highways
 Skirsgill Depot
 Penrith
 Cumbria
 CA10 2BQ
 Tel: 01768 812315
 Fax: 01768 812391

Proposed New 40mph Speed Restriction
 B5305 Catterlen
 Grid Ref 348795,533662

Crown Copyright Licence LA 100019596

Drawing No:	Catterlen-40mph-08.22	
Scale:	NTS	Date: Aug 22
Drawn:	JBM	Checked: LM