
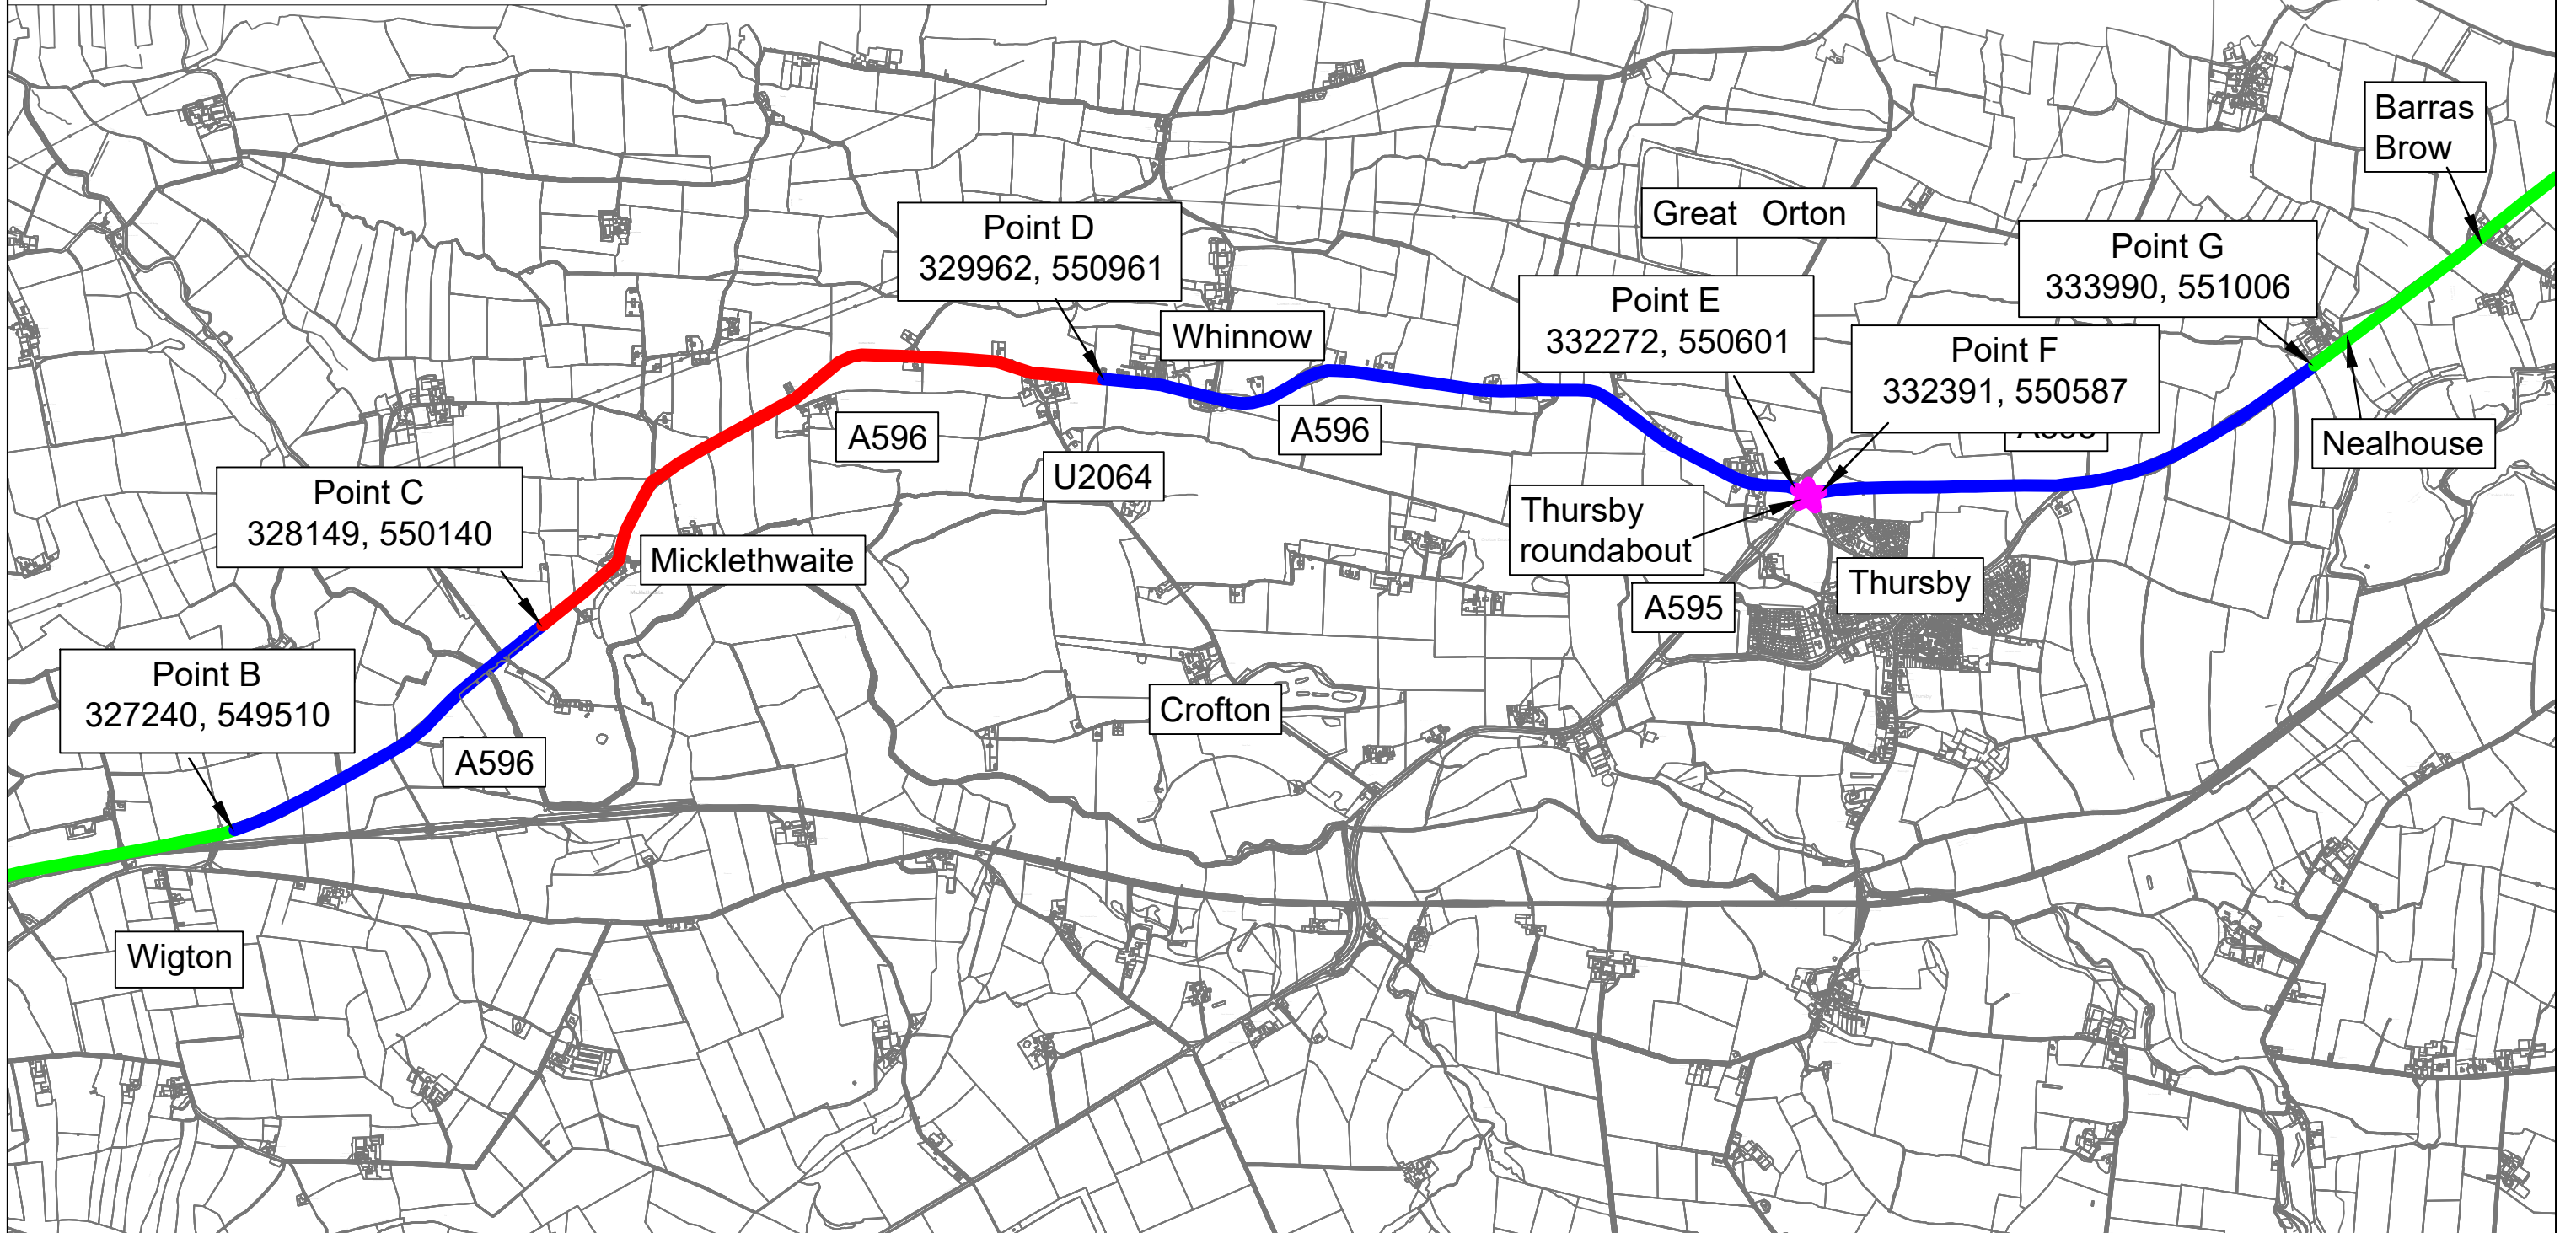


# Key

- Proposed 40mph Speed Limit —
- Proposed 50mph Speed Limit to replace national —
- Existing 50mph Speed Limit —
- Existing National Speed Limit —

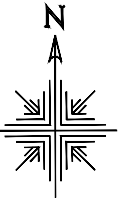

Rev. No.	Date	Amendments	Initials	
			Made	Chk.
Scale: /		Date: /		

## Proposal 2 A596 Micklethwaite Extents

Drawn	AG
Checked	/
Approved	/
Drawing No.	
<small>Reproduced from, or based on, Ordnance Survey Map material with the permission of the Controller of Her Majesty's Stationery Office. Crown Copyright Licence No. 100019596 Cumbria County Council. Unauthorised reproduction infringes Crown copyright and may lead to prosecution or civil proceedings.</small>	



Cumbria Highways  
Cumbria County Council  
Highways Depot | Joseph Noble Road  
Lillyhall Industrial Estate | Workington |  
CA14 4JH

TrafficTeam.West@cumbria.gov.uk