


Key

- Proposed 30mph to replace existing National Speed Limit
- Existing 30mph Speed Limit
- Existing 40mph Speed Limit
- Existing National Speed Limit

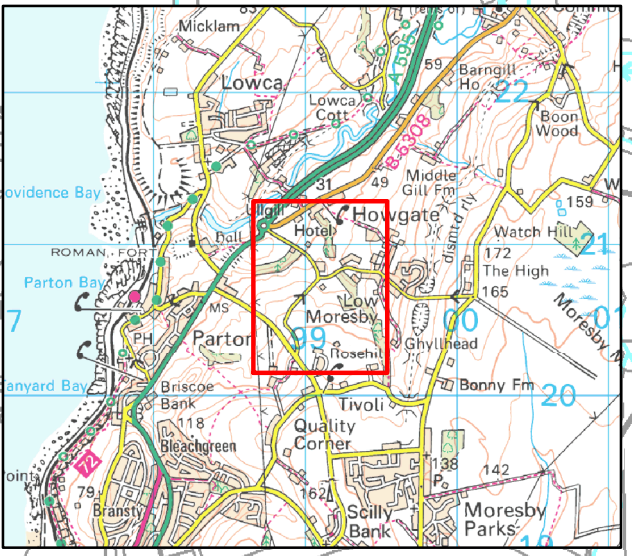


Grid Ref: 298889 / 520576

This produce includes mapping data licensed from Ordnance Survey. (c) Crown Copyright 2023. License Number 100066931

Speed Limit Review

Proposal No.3 Gallows Lonning, Low Moresby



Cumberland Council
Highways Dept, Joseph Noble Road,
Lillyhall Industrial Estate, Workington CA14 4JH

Drawing No: SLR/23-24/P03/AM0

Drawn By: MJR	Scale: NTS	Date: 19/09/23
---------------	------------	----------------