


**Key**

- Proposed 30mph to replace existing National Speed Limit
- Existing 30mph Speed Limit
- Existing National Speed Limit

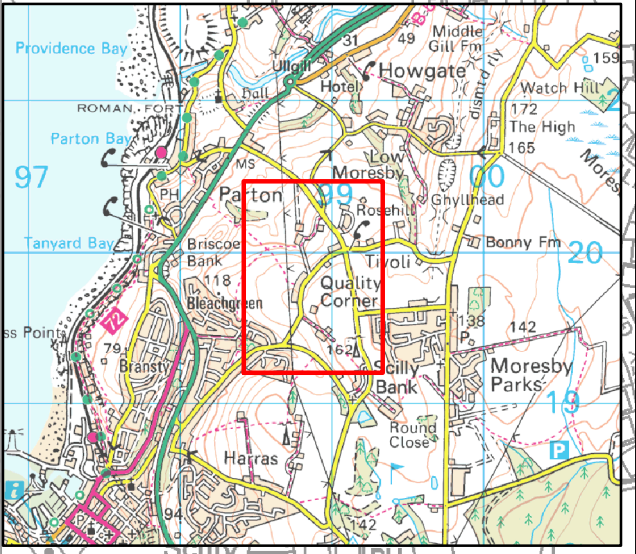


Grid Ref: 298757 / 519517

This produce includes mapping data licensed from Ordnance Survey. (c) Crown Copyright 2023. License Number 100066931

**Speed Limit Review**

**Proposal No.4**  
**Victoria Road & Quality Corner,**  
**Whitehaven**

  
**Cumberland Council**  
 Highways Depot, Joseph Noble Road,  
 Lillyhall Industrial Estate, Workington CA14 4JH

**Drawing No: SLR/23-24/P04/AM0**

Drawn By: MJR	Scale: NTS	Date: 19/09/23
---------------	------------	----------------