


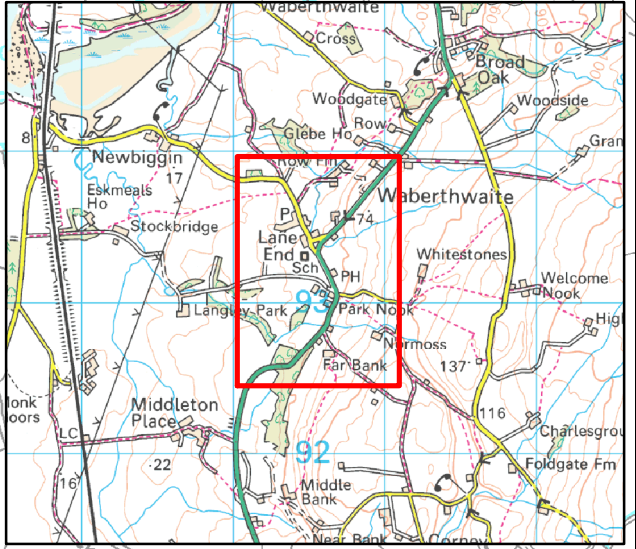


Key	
	Proposed 40mph to replace existing National Speed Limit
	Existing 30mph Speed Limit
	Existing National Speed Limit




Grid Ref: 310542 / 493371

This produce includes mapping data licensed from Ordnance Survey. (c) Crown Copyright 2023. License Number 100066931

Speed Limit Review

Proposal No.13 A595 Waberthwaite

 Cumberland Council Highways Dept, Joseph Noble Road, Lillihall Industrial Estate, Workington CA14 4JH		
Drawing No: SLR/23-24/P13/AM0		
Drawn By: MJR	Scale: NTS	Date: 19/09/23