



El Sub Sta

66.1m

67.1m

A395


New Road


Filling Station

LB

69.2m

Key:

Proposed No waiting at any time: 

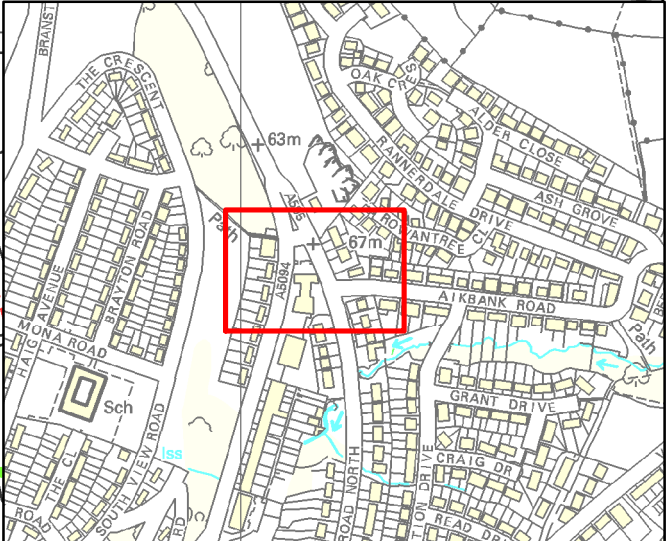

This produce includes mapping data licensed from Ordnance Survey. (c) Crown Copyright 2023. License Number AC0000861732

Proposal 1
Whitehaven Traffic Regulation Order Review
Pelican Garage,
New Road, Whitehaven



Drawing No: W01AM00

Drawn By: BG	Scale: NTS	Date: 22/06/2023
--------------	------------	------------------