


**Key:**

Proposed Disc Parking,  
 Mon - Sat, 8.30am - 6.00pm,  
 1 hour, No Return Within 1 Hour,  
 Residents Exempt, to replace  
 existing No Waiting At Any Time: ———


Proposed No Waiting at  
 Any Time restrictions to replace  
 Disc Parking ———

Existing No Waiting at Any Time =

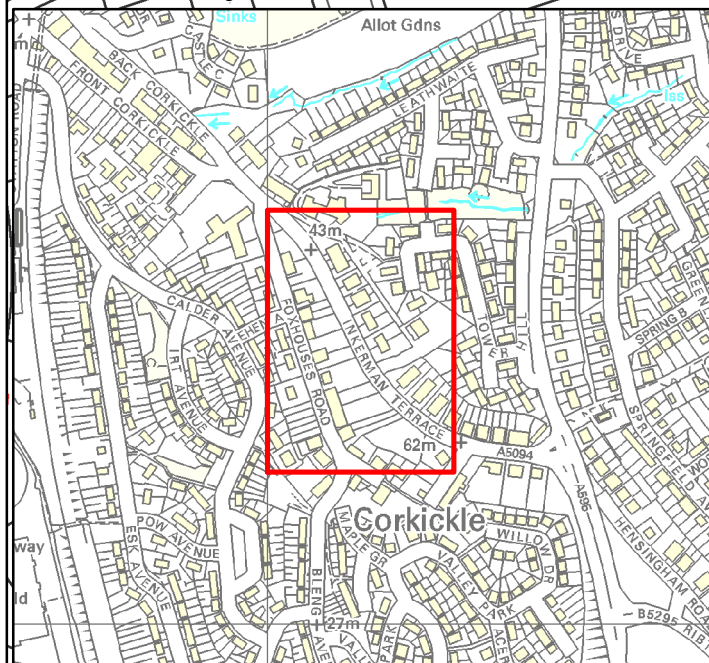

This produce includes mapping data licensed from Ordnance Survey.  
 (c) Crown Copyright 2006.  
 License Number AC0000861732

**Proposal 7**  
**Whithaven Traffic Regulation Order**  
**Inkerman Terrace**  
**Whitehaven**

  
**Cumberland Council**

Drawing No: W07AM00

Drawn By: BC	Scale: NTS	Date: 23/08/2023
--------------	------------	------------------