
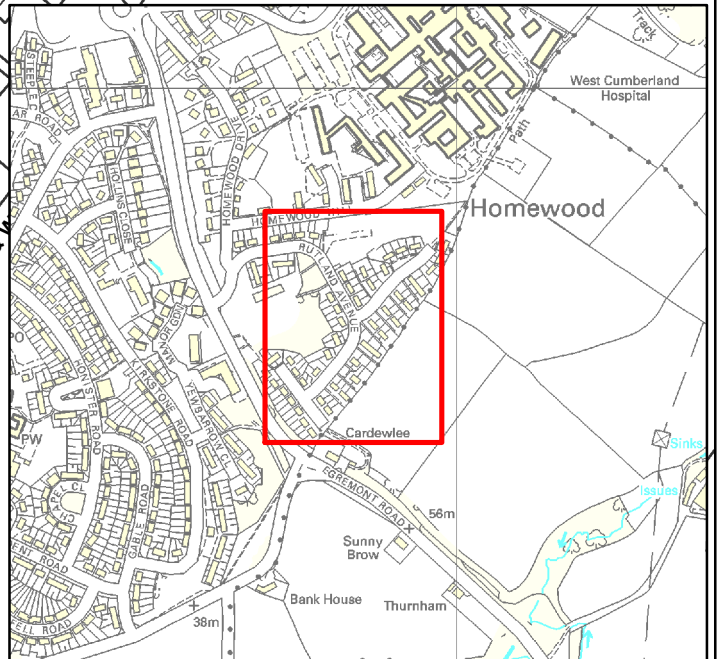


Key:

Proposed No waiting at any time restrictions: 



This produce includes mapping data licensed from Ordnance Survey. (c) Crown Copyright 2006. License Number AC0000861732

Proposal 8
Whithaven Traffic Regulation Order
Rutland Avenue
Whitehaven



Drawing No: W08AM00

Drawn By: BC

Scale: NTS

Date: 23/08/2023