
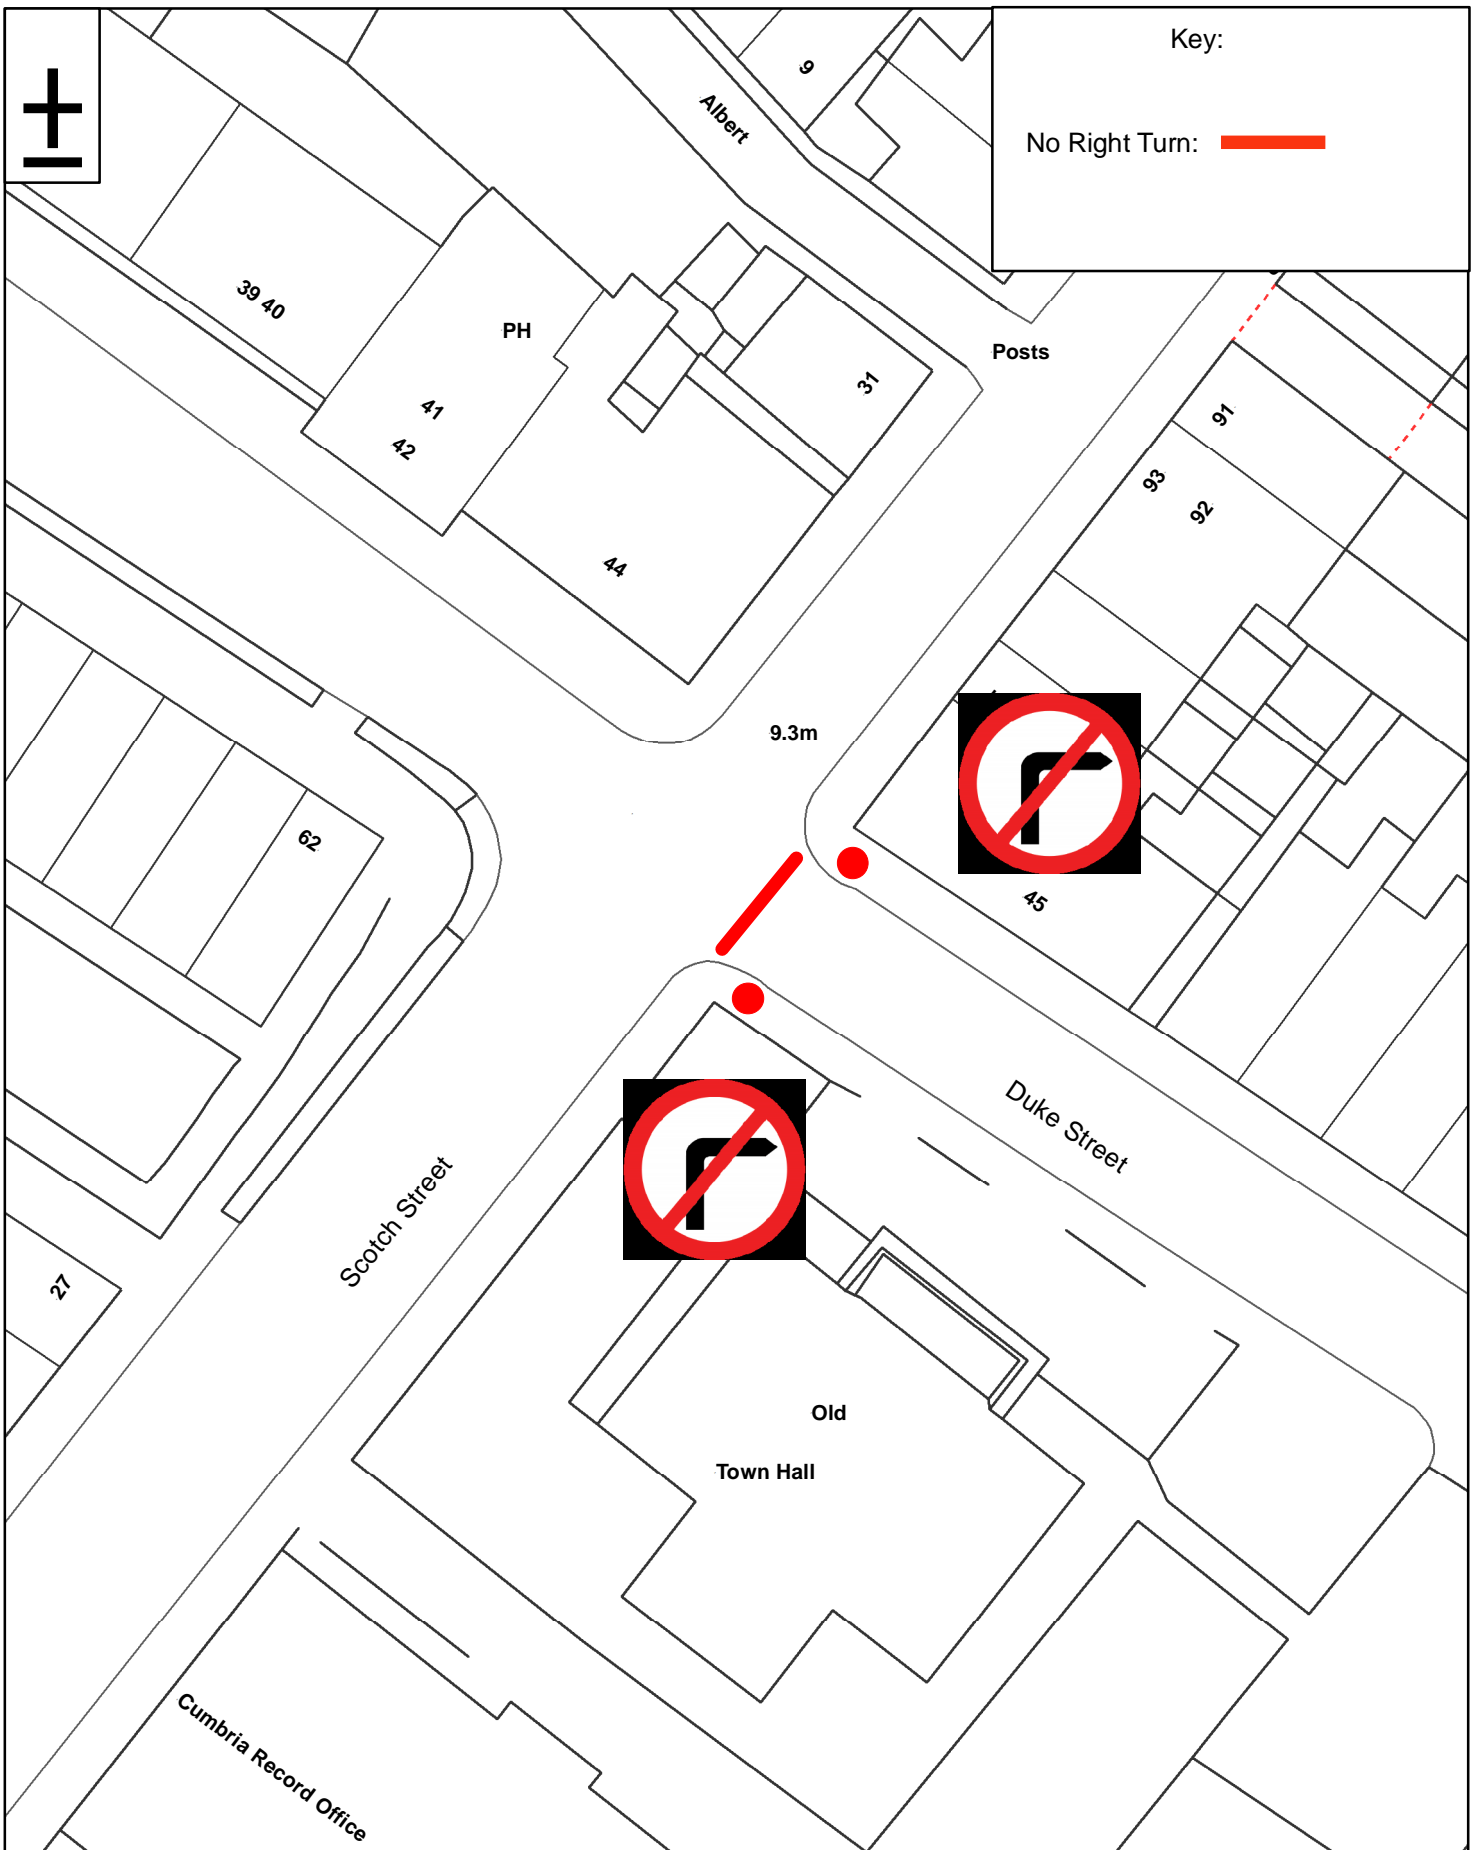




Key:

No Right Turn: 



This produce includes mapping data licensed from Ordnance Survey.  
 (c) Crown Copyright 2006.  
 License Number AC0000861732

Proposal 9  
 Whithaven Traffic Regulation Order  
 Duke Street/Scotch Street Junction  
 Whitehaven



Drawing No: W09AM00

Drawn By: BC

Scale: NTS

Date: 23/08/2023