
 



Key:

Proposed School
Keep Clears Mon - Fri,
8am-6pm, Term
time only':

This produce includes mapping data
licensed from Ordnance Survey. (c) Crown
Copyright 2006. License NumberAC0000861732

Proposal 10
Whitehaven Traffic Regulation Order Review
Jericho Road
Whitehaven

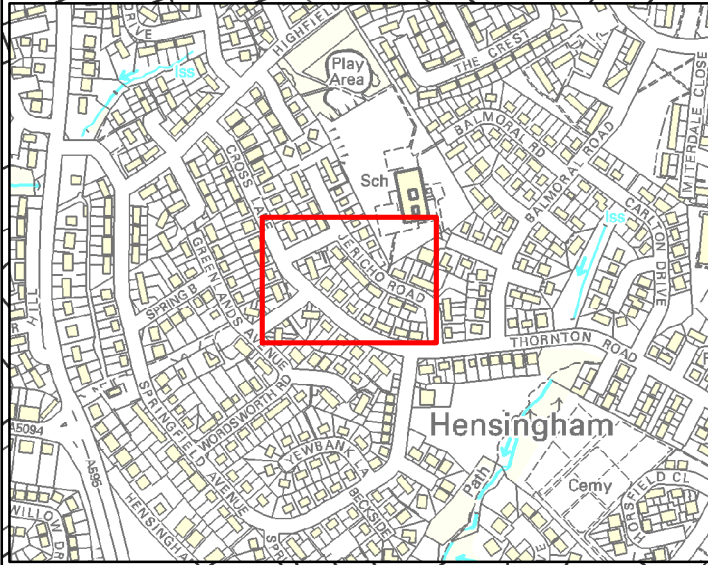

Cumberland
Council

Drawing No: W10AM00

Drawn By: BC	Scale: NTS	Date: 23/08/2023
--------------	------------	------------------