




Key:


Proposed Disc Parking Places,
 Waiting Limited to 1 hour, Return
 Prohibited within 1 hour, Between
 8.30am and 6.00pm on any day
 other than a Sunday (Permit Holders A Exempt)
 places to replace existing loading bays: 

Existing Disc Parking Places,
 Waiting Limited to 1 hour, Return
 Prohibited within 1 hour, Between
 8.30am and 6.00pm on any day
 other than a Sunday (Permit Holders A Exempt)
 places to replace existing loading bays: 

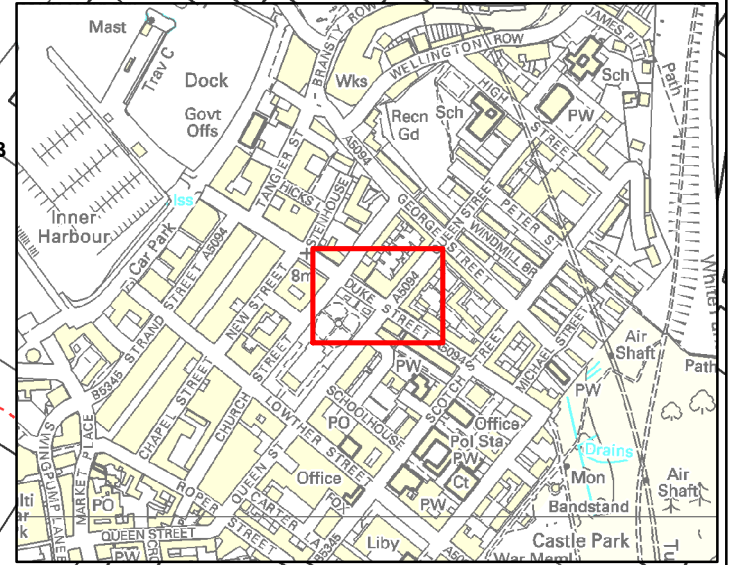

This produce includes mapping data
 licensed from Ordnance Survey. (c) Crown
 Copyright 2006. License Number AC0000861732

Proposal 12
Whitehaven Traffic Regulation Order Review
Duke Street
Whitehaven


Cumberland Council

Drawing No: W12AM00

Drawn By: BC	Scale: NTS	Date: 23/08/2023
--------------	------------	------------------