




Key:


Proposed No waiting at any time: 

Existing no waiting at any time: 

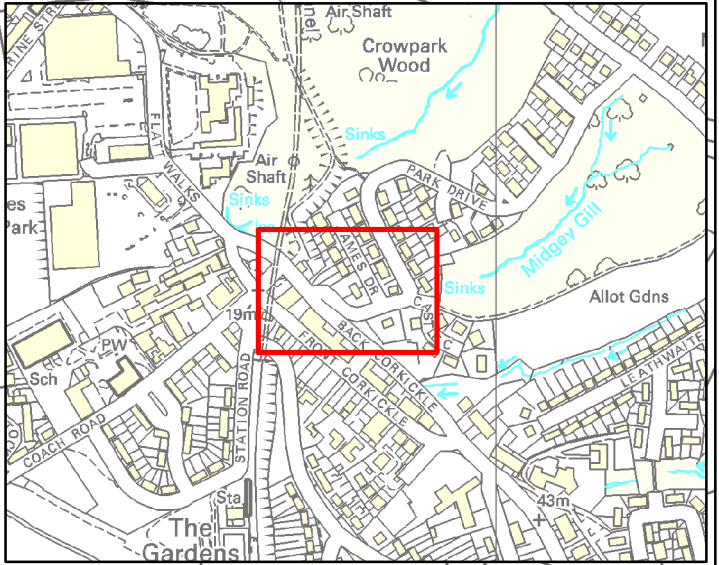

This produce includes mapping data licensed from Ordnance Survey. (c) Crown Copyright 2023. License Number AC0000861732

Proposal 13
Whitehaven Traffic Regulation Order Review
Park Drive
Whitehaven


Cumberland Council

Drawing No: W13AM00

Drawn By: BC	Scale: NTS	Date: 23/08/2023
--------------	------------	------------------