



Key:

Proposed No waiting  
at any time restrictions:



13

17

20

St John's

Court


1

4

6

3

EGREMONT ROAD

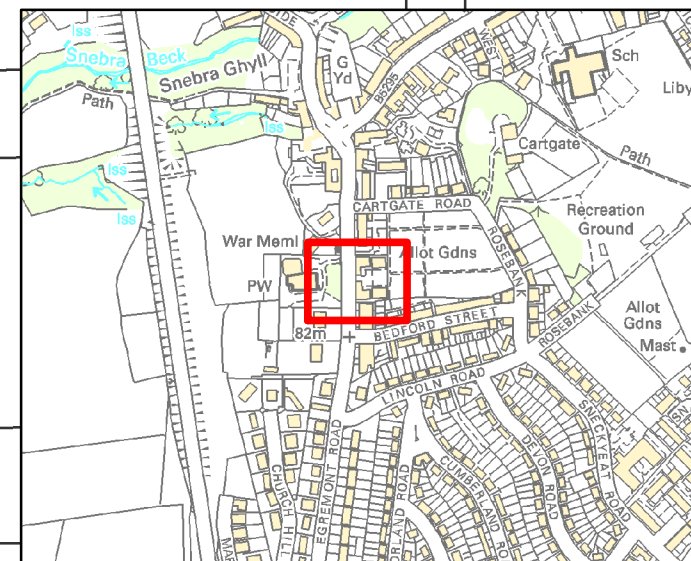

This produce includes mapping data  
licensed from Ordnance Survey. (c) Crown  
Copyright 2023. License Number AC0000861732

**Proposal 16**  
**Whitehaven Traffic Regulation Order Review**  
**St Johns Court**  
**Whitehaven**



**Cumberland  
Council**

Drawing No: W16AM00

Drawn By: BC

Scale: NTS

Date: 23/08/2023