




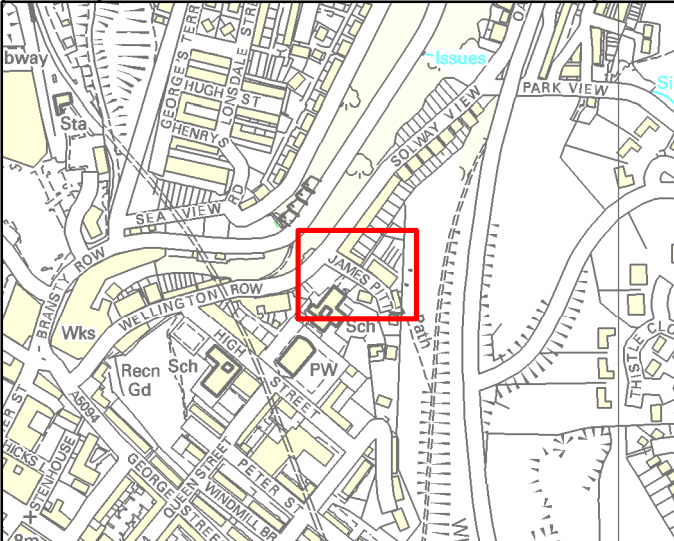



Key:

- Proposed No waiting at any time restrictions: 
- Existing No waiting at any time restrictions: 
- Proposed 'School Keep Clears, Mon-Fri, 8am - 6pm': 
- Proposed 'Disc Parking Places, Waiting Limited to 1 hour, Return Prohibited within 1 hour, Between 8.30am and 6.00pm on Monday to Saturday inclusive (Permit Holders A Exempt)': 
- Existing parking bays: 



This produce includes mapping data licensed from Ordnance Survey. (c) Crown Copyright 2023. License Number AC0000861732

**Proposal 21
Whitehaven Traffic Regulation Order Review
James Pit Road
Whitehaven**


Cumberland Council

Drawing No: W21AM00

Drawn By: BC	Scale: NTS	Date: 23/08/2023
--------------	------------	------------------