


Key:


Proposed Disc Parking Places,
Waiting Limited to 1 hour,
Return Prohibited within 1 hour,
8.30am - 6.00pm Mon-Sat
(Permit Holders A Exempt)
to replace Loading Bay

Existing Disc Parking Places,
Waiting Limited to 1 hour,
Return Prohibited within 1 hour,
8.30am - 6.00pm Mon-Sat
(Permit Holders A Exempt)

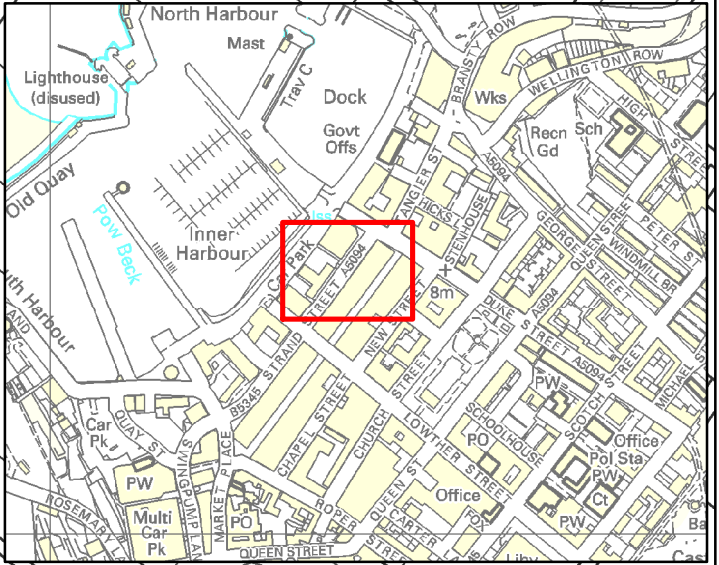

This produce includes mapping data licensed from Ordnance Survey. (c) Crown Copyright 2023. License Number AC0000861732

Proposal 22
Whitehaven Traffic Regulation Order Review
Strand Street
Whitehaven


Cumberland Council

Drawing No: W22AM00

Drawn By: BC	Scale: NTS	Date: 23/08/2023
--------------	------------	------------------