


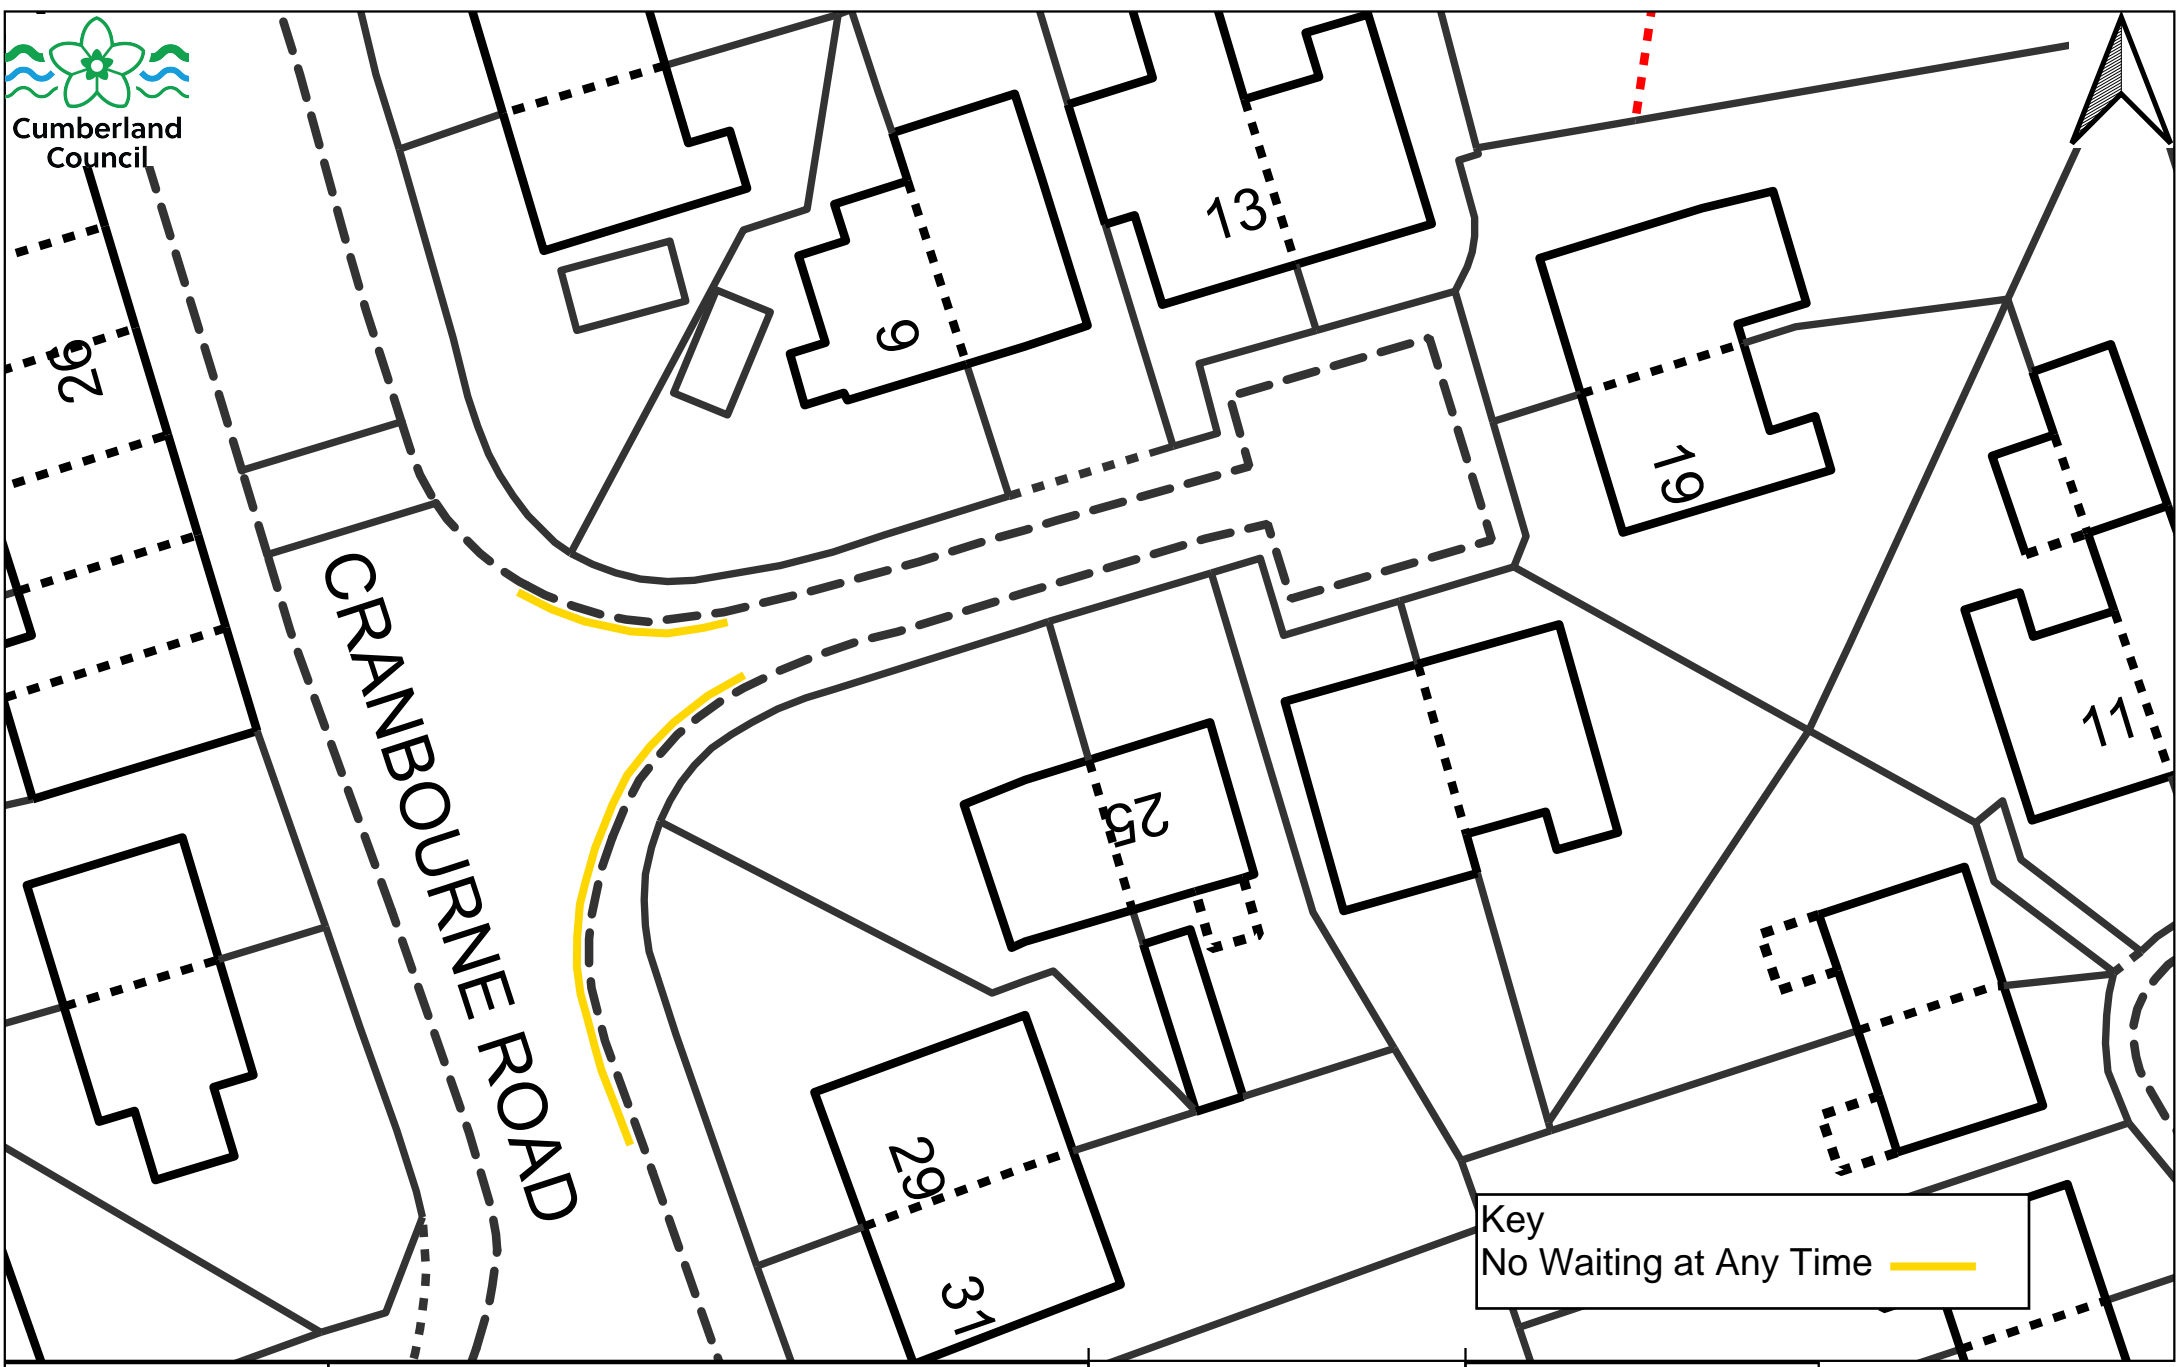

Cumberland Council



Key  
No Waiting at Any Time 

TTRO Extents

Cranbourne Road  
Statutory Consultation Proposed NWAAT

Created by: Keiron Wilkinson  
Created on: 22/05/2023  
Scale: Not to scale