


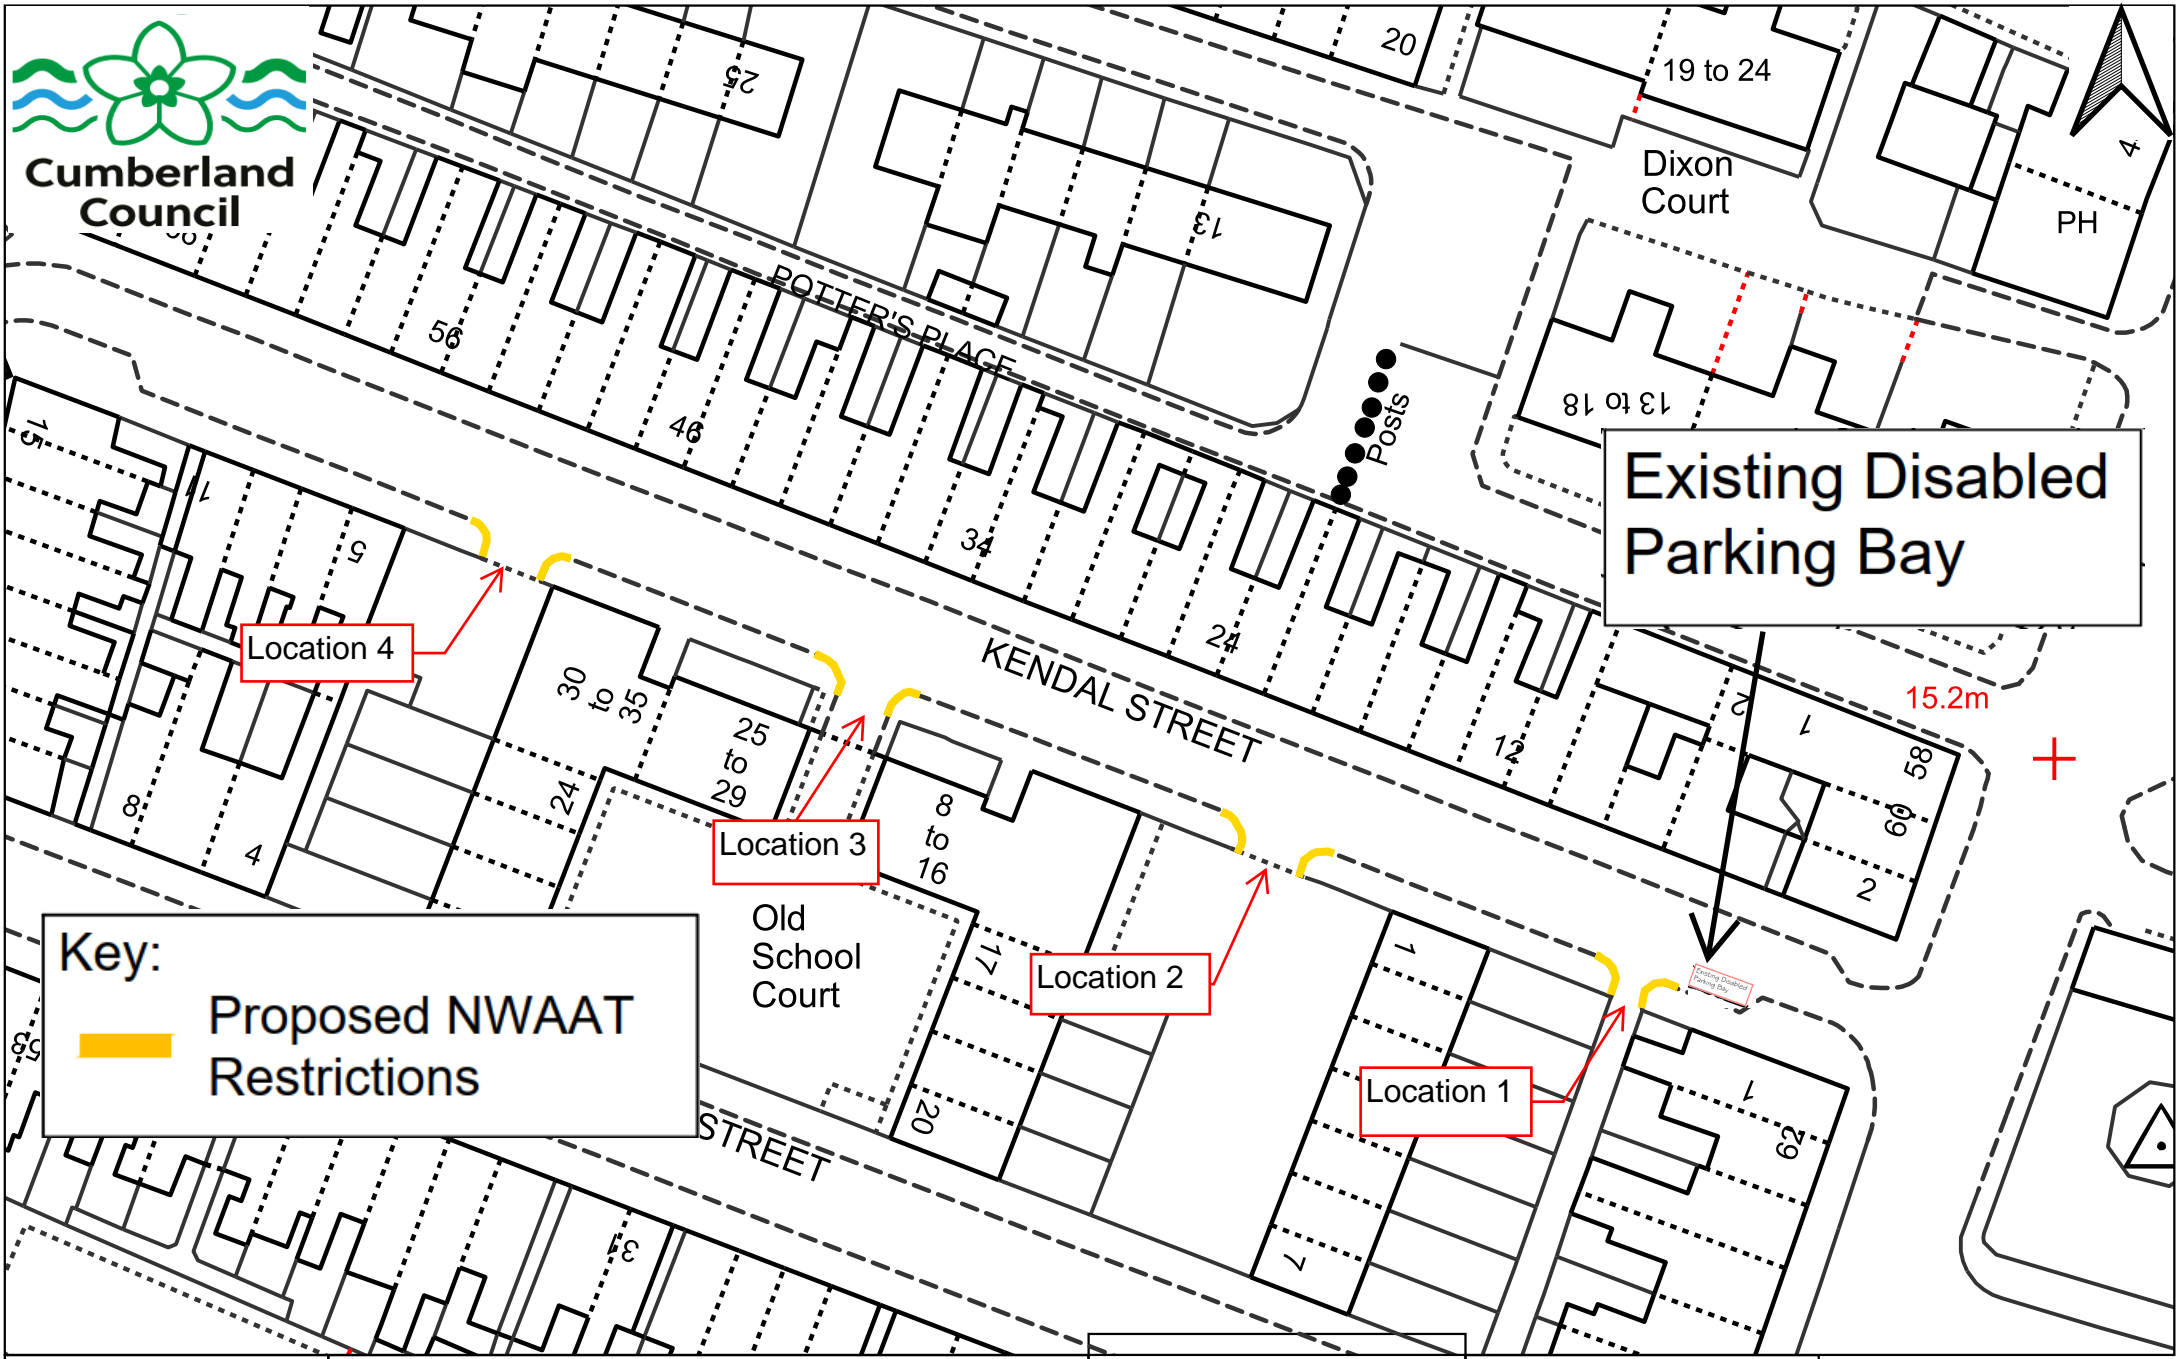

Cumberland Council



Key:
— Proposed NWAAT Restrictions

Existing Disabled Parking Bay

Location 4

Location 3

Location 2

Location 1

15.2m

Kendal Street, Carlisle
Statutory Consultation NWAAT

Reference: Kendal Street
Created by: Keiron Wilkinson
Created on: 06/09/2023
Scale: Not to scale