



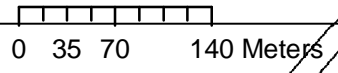

**Except for  
access**

KEY:  
Proposed 7.5t Weight Restriction

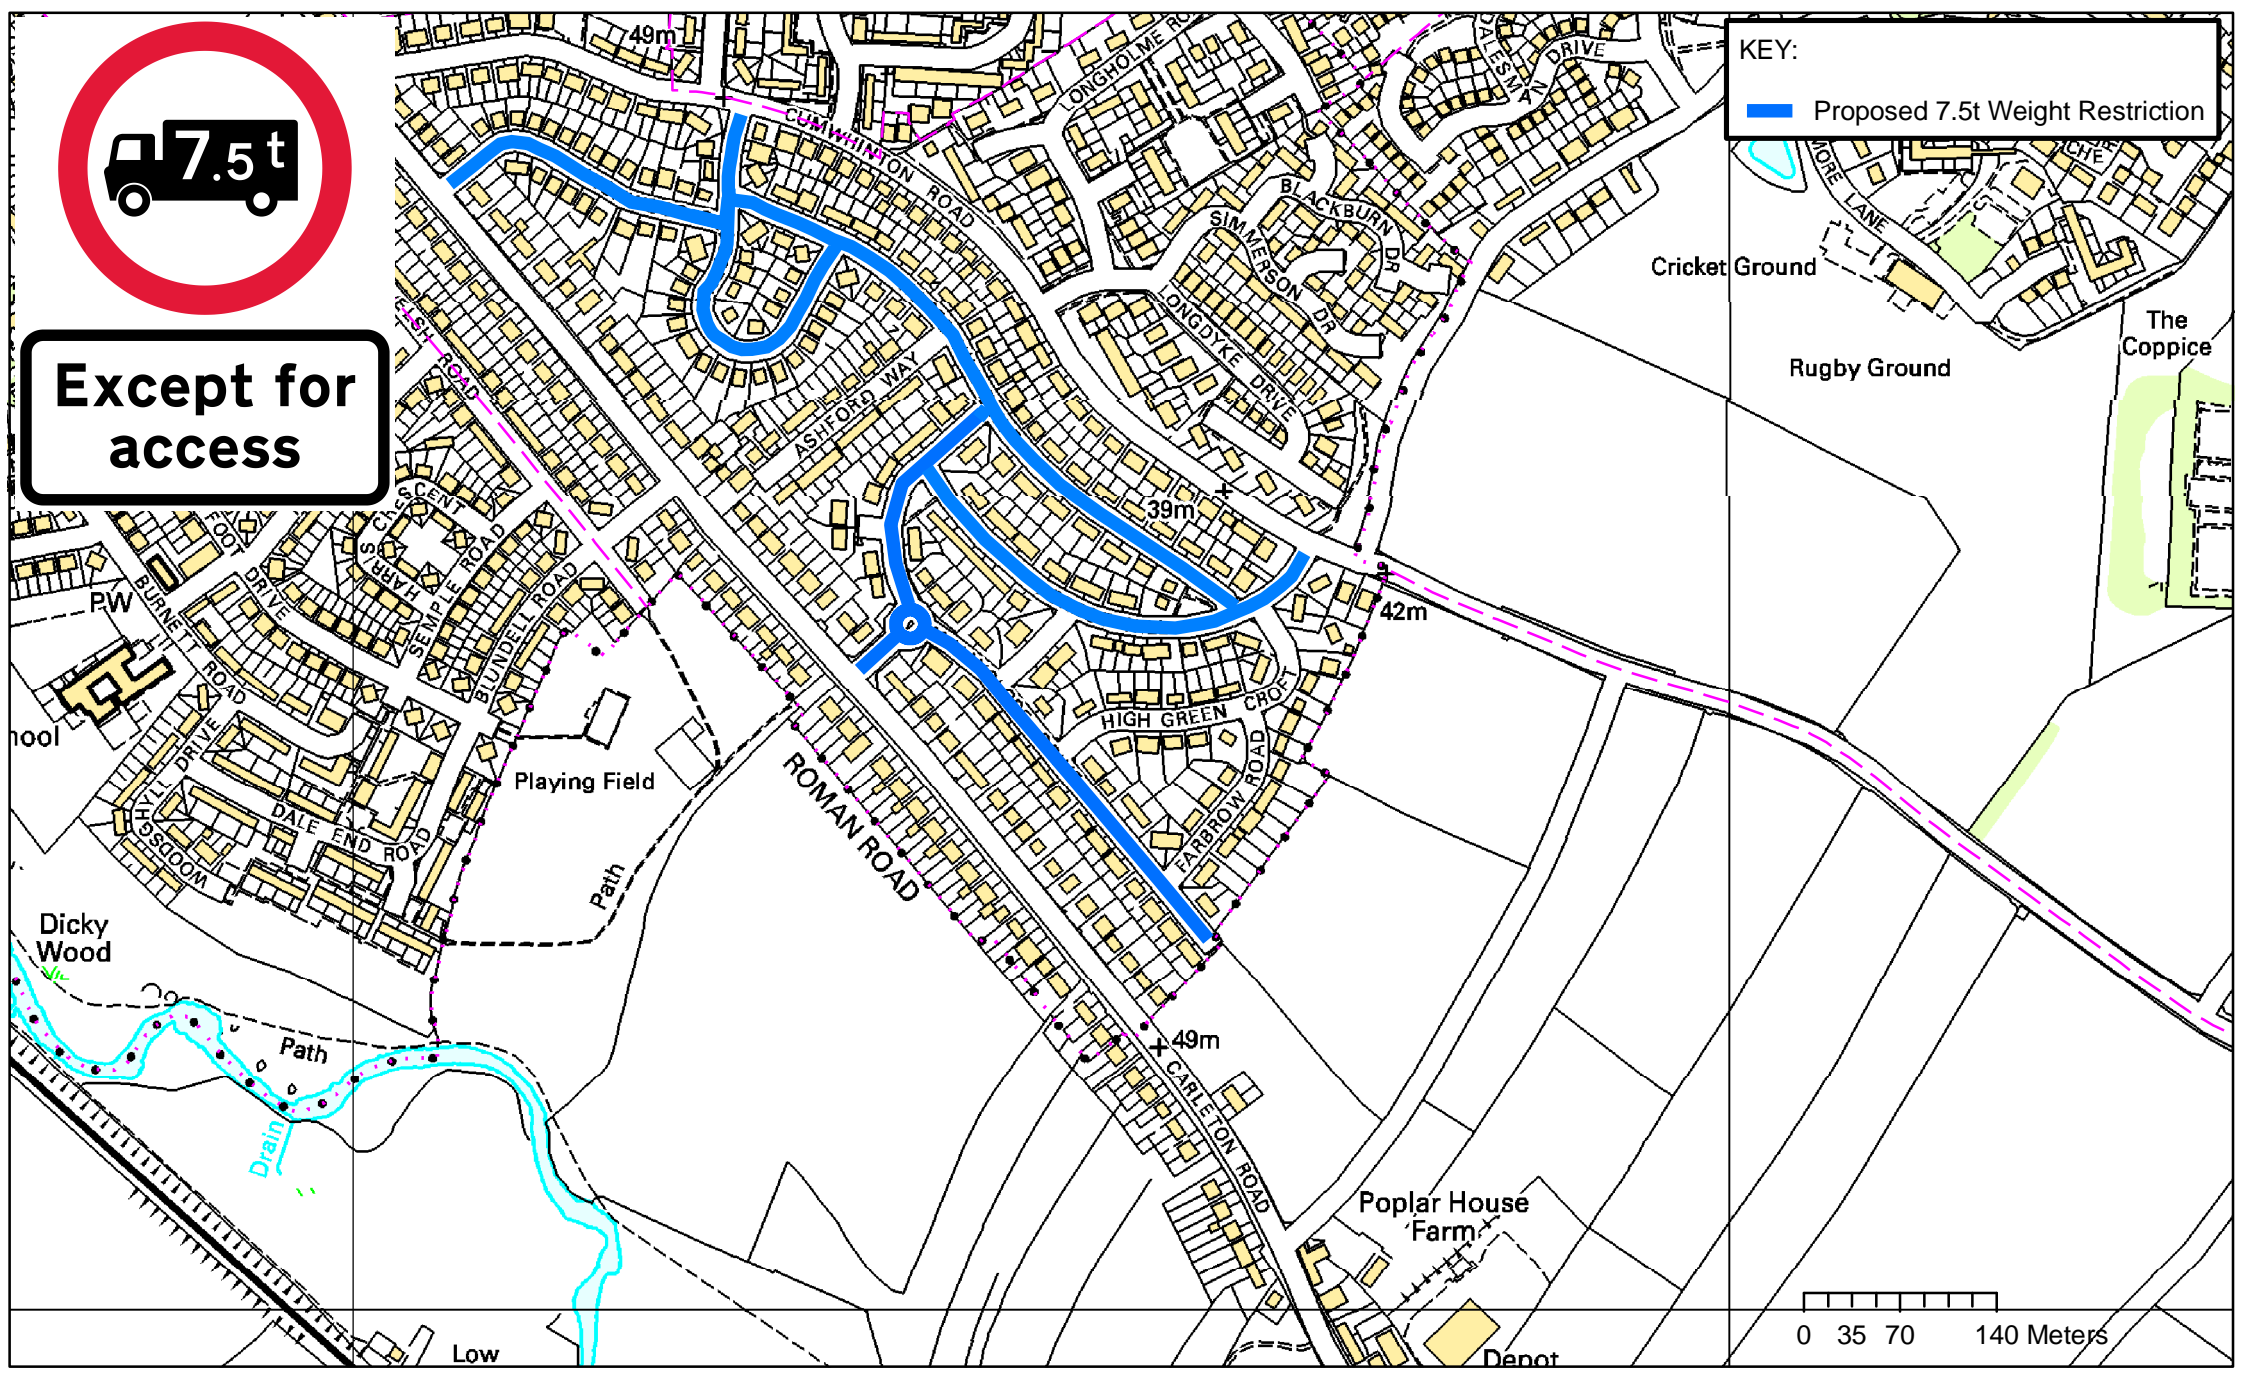

Grid Ref	NY 342380, 553478
Dwg No.	23-24/MCD
Scheme Title	Mallyclose Drive, Carlisle - 23-24 Minor Amendments - Statutory Consultation
Road Number	U172

