



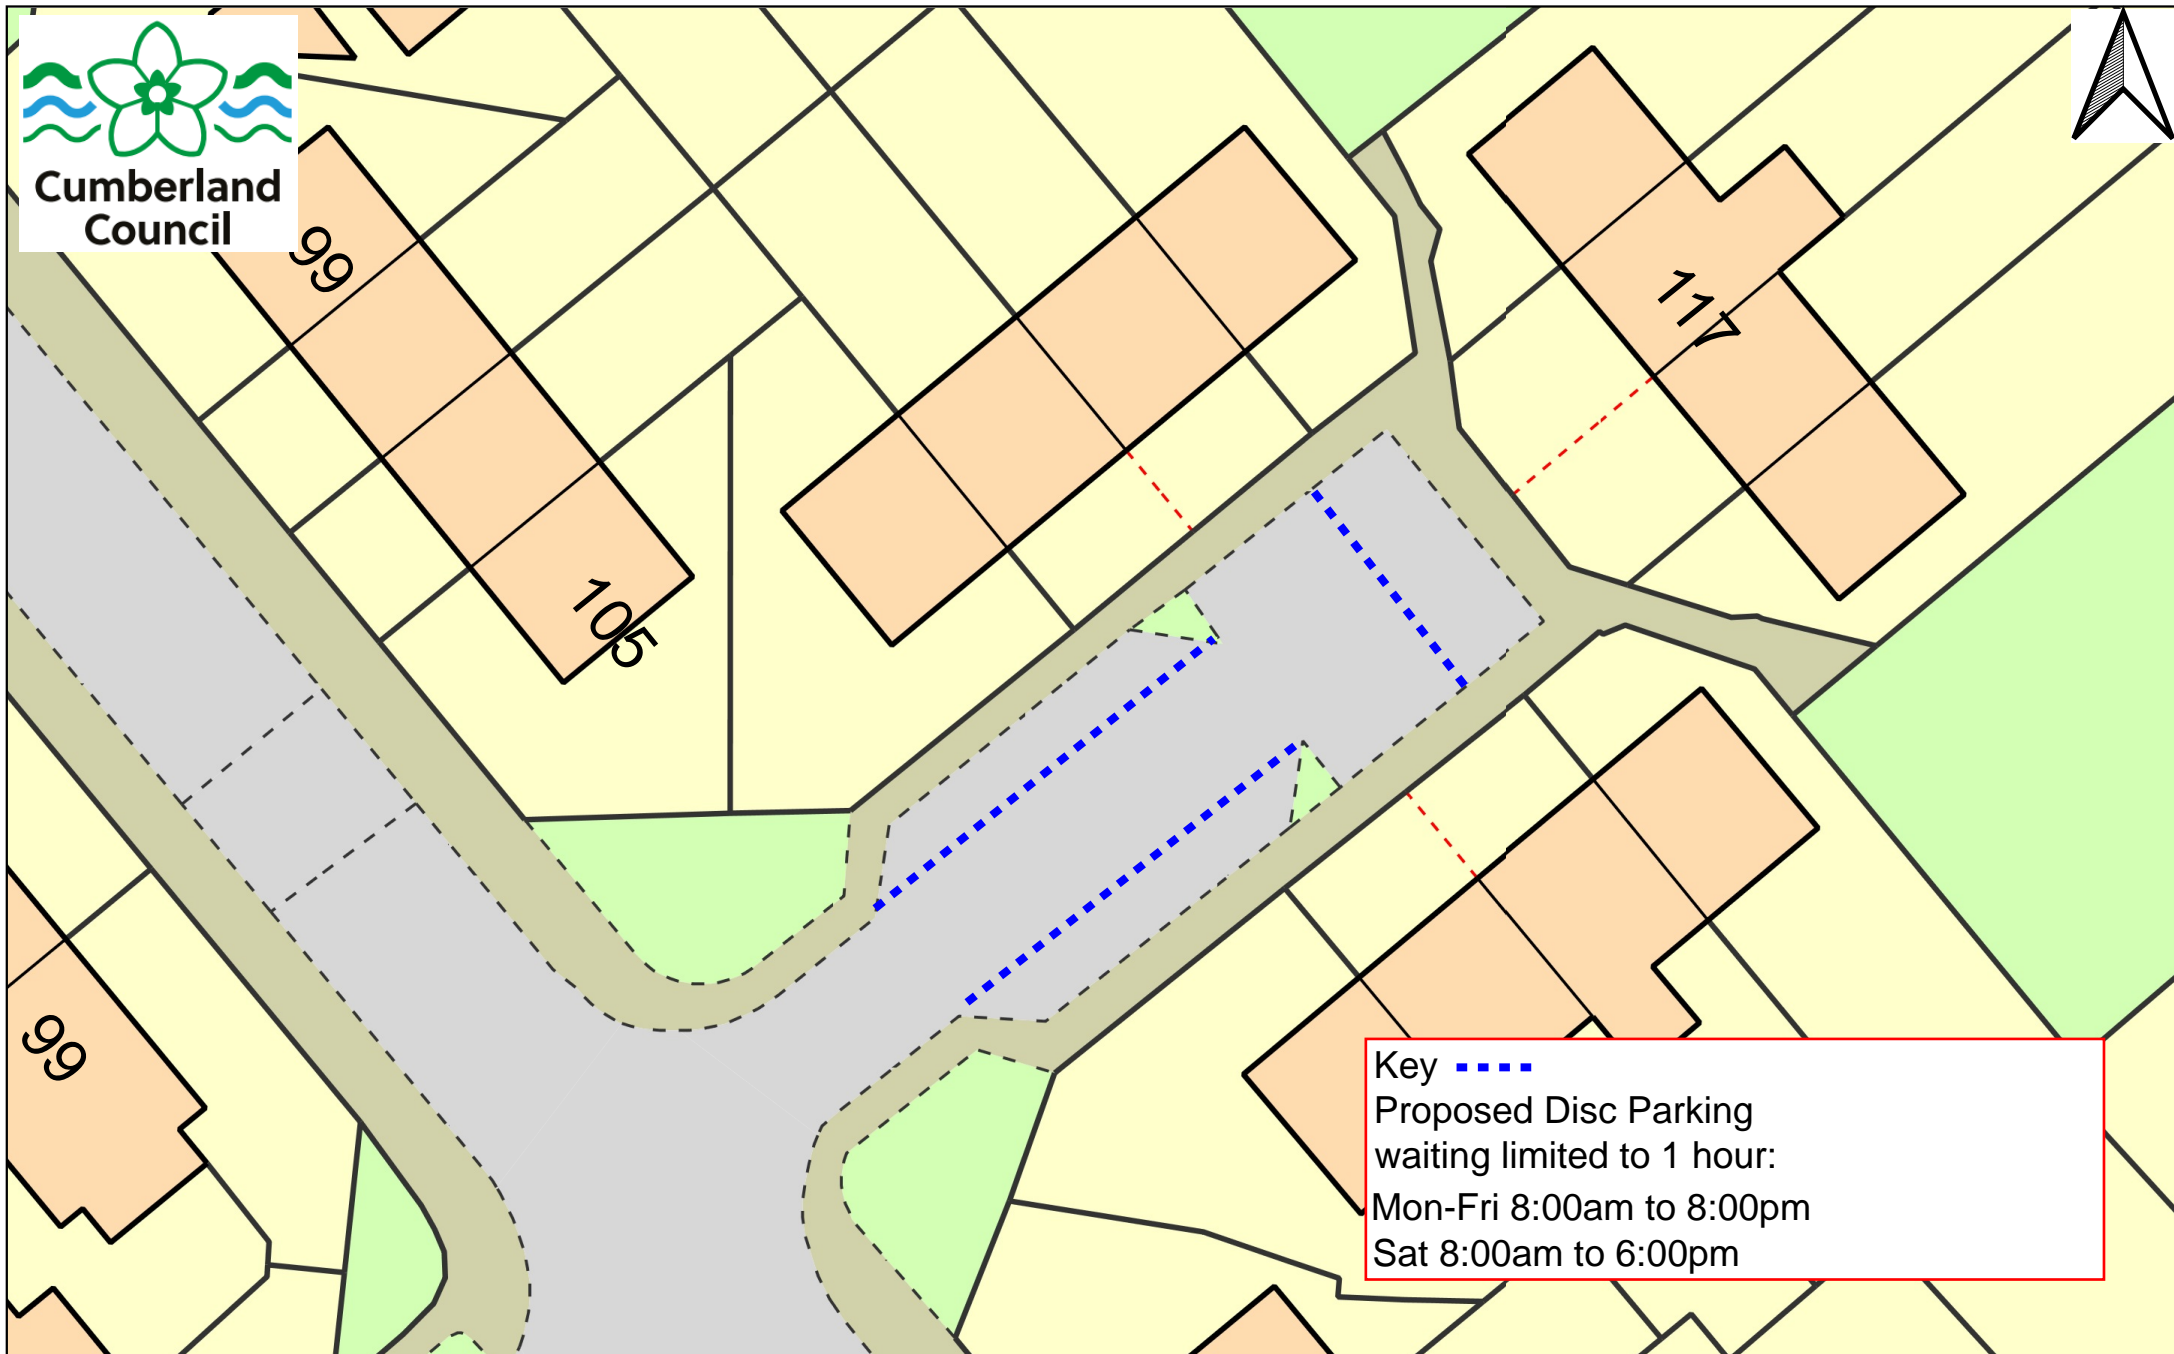

Cumberland
Council


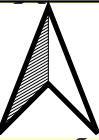


Peel Street- Statutory Consultation
Proposed parking restriction

Reference: Peel street
Created by: keiron wilkinson
Created on: 10/03/23
Scale: Not to scale



Cumberland
Council

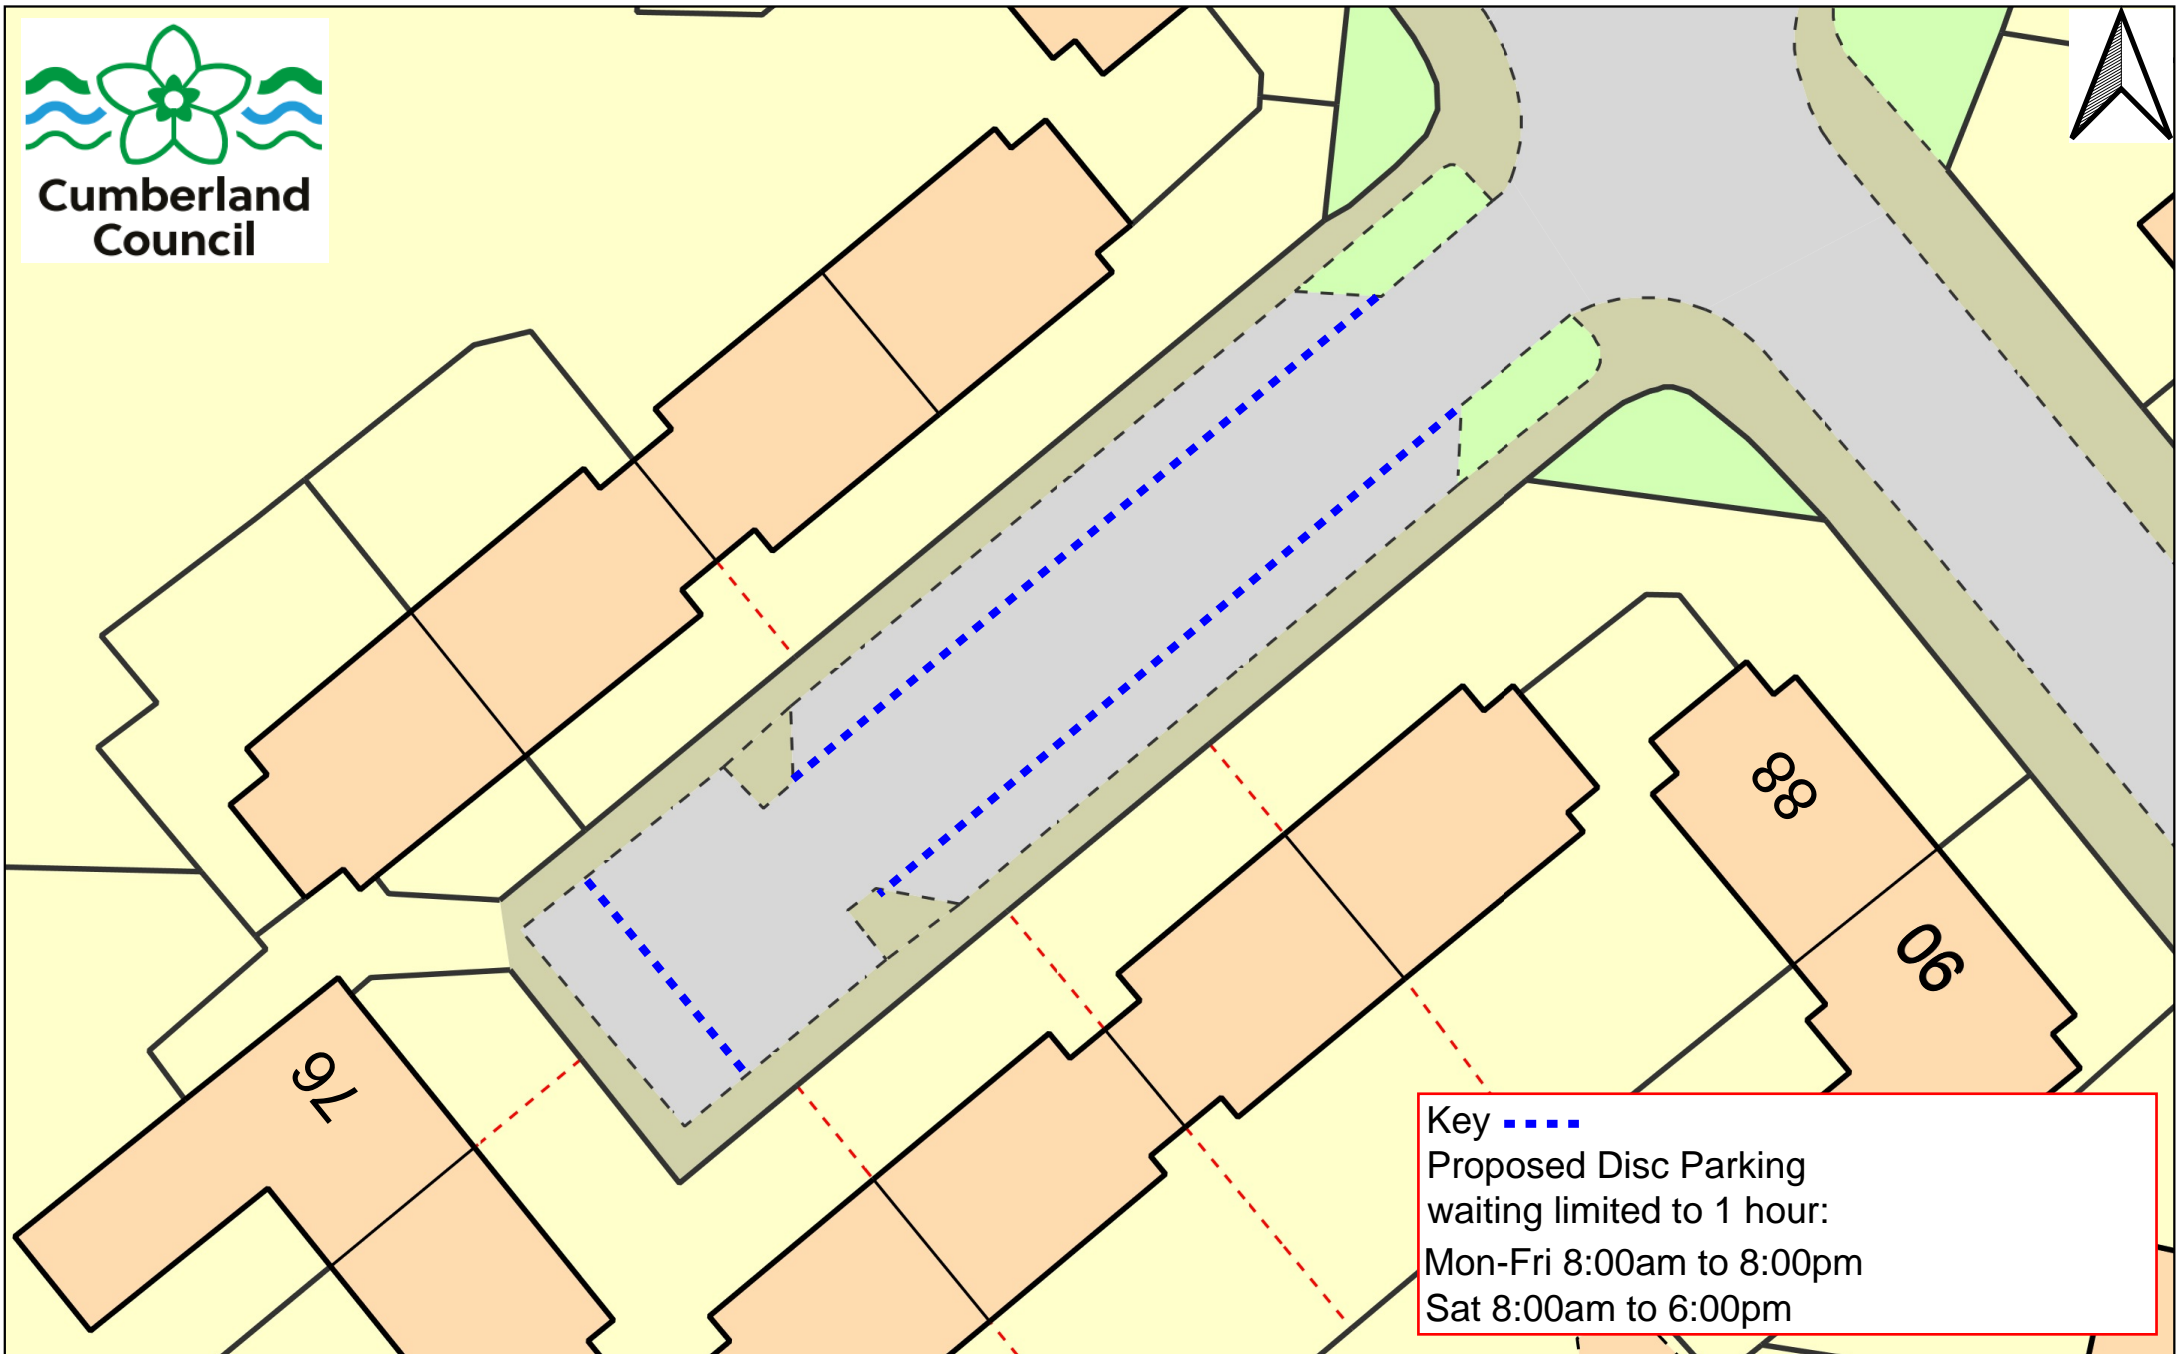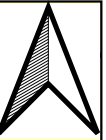



Key
Proposed Disc Parking
waiting limited to 1 hour:
Mon-Fri 8:00am to 8:00pm
Sat 8:00am to 6:00pm

Peel street- Statutory consultation

Reference: Peel street
Created by: keiron wilkinson
Created on: 10,03,23
Scale: Not to scale



Cumberland
Council

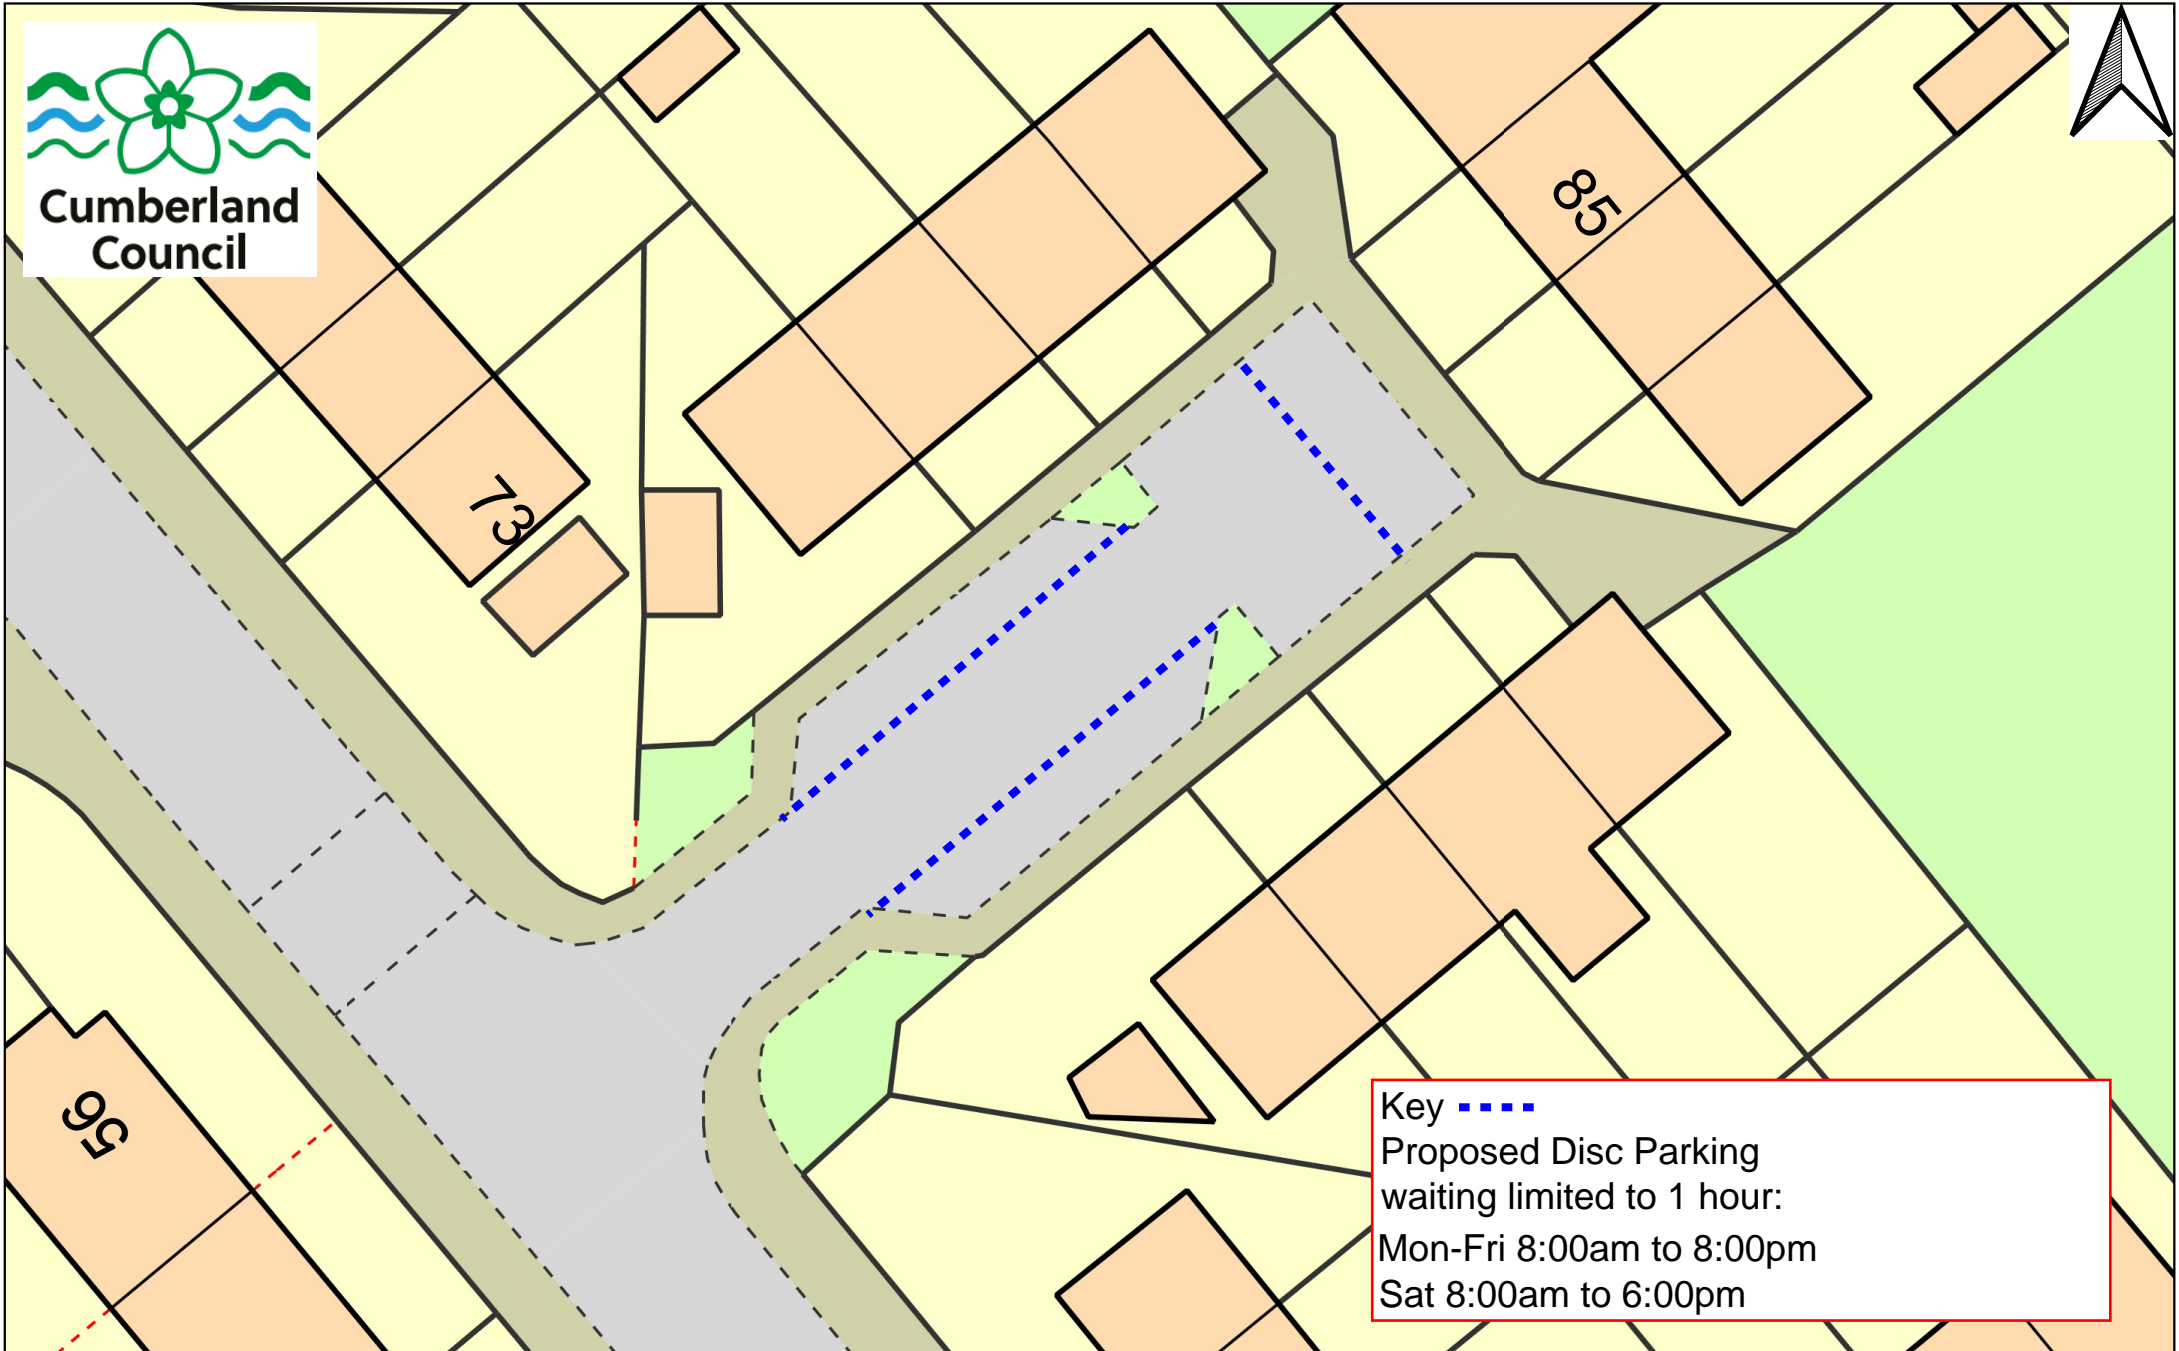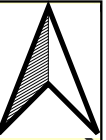

Key - - - -
Proposed Disc Parking
waiting limited to 1 hour:
Mon-Fri 8:00am to 8:00pm
Sat 8:00am to 6:00pm

Peel Street- Statutory Consultation
Proposed parking restriction

Reference: Peel street
Created by: keiron wilkinson
Created on: 10/03/23
Scale: Not to scale