


# TM PLAN

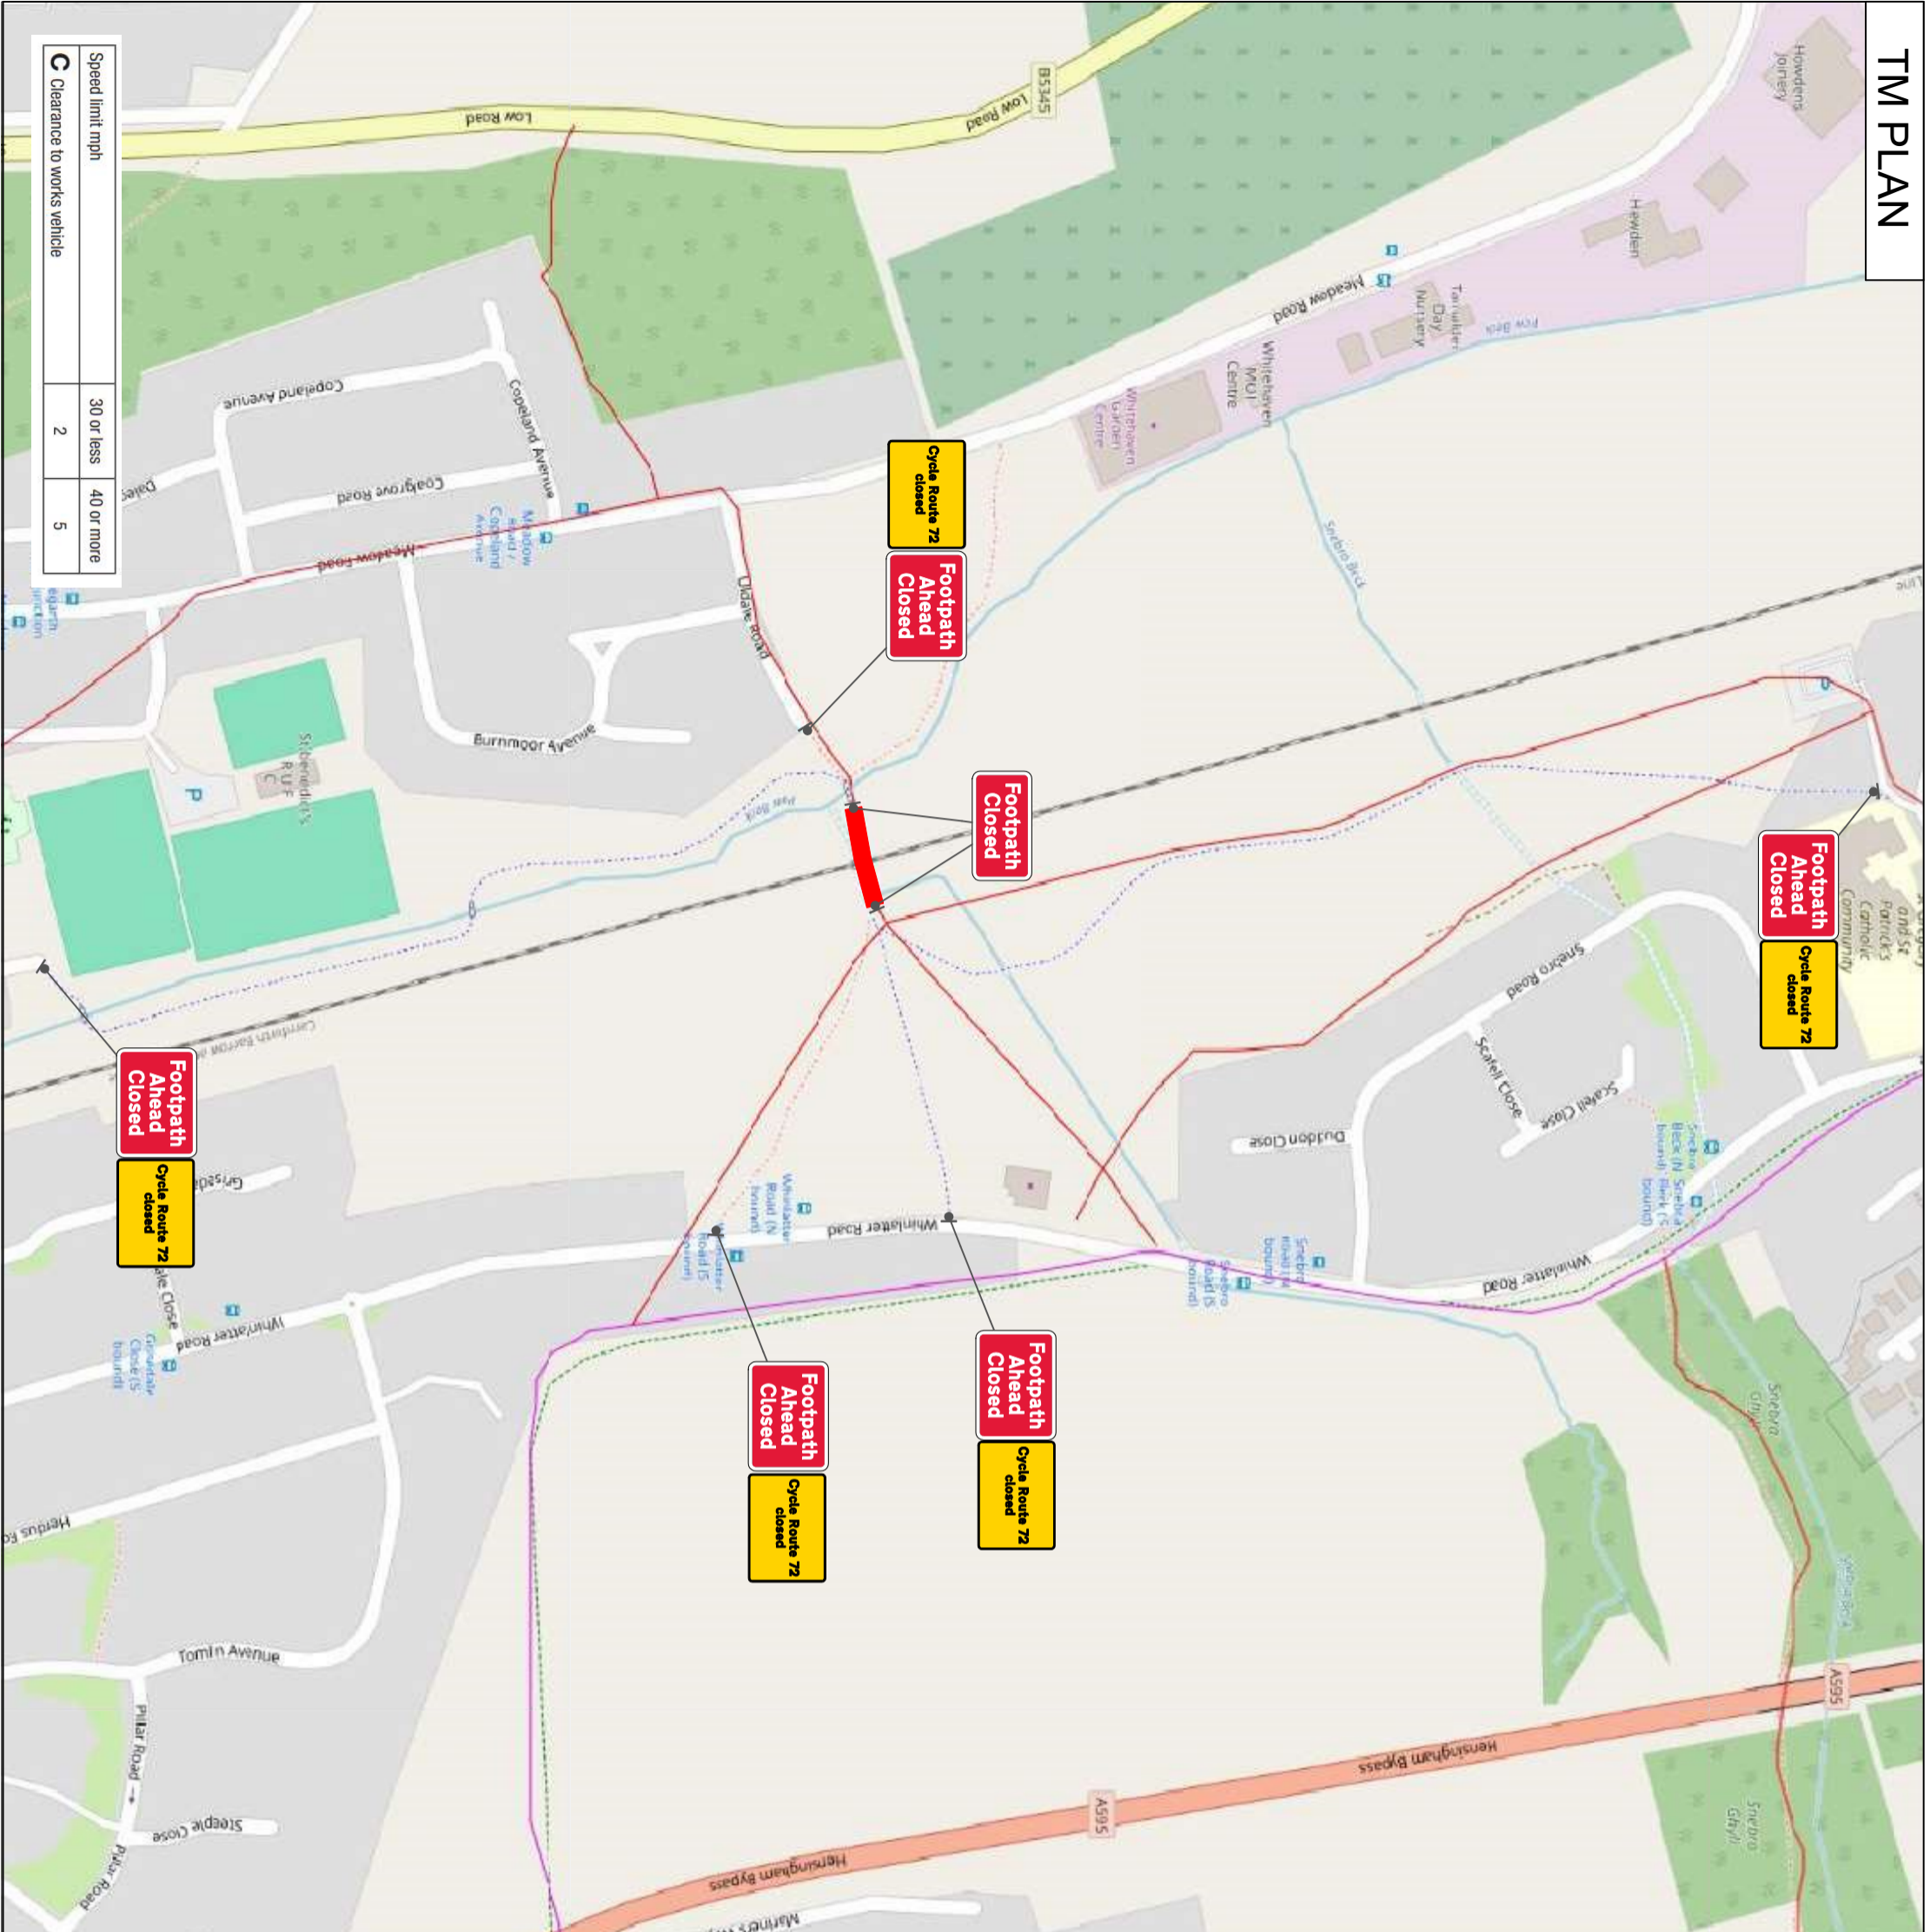

Speed limit mph	30 or less	40 or more
Clearance to works vehicle	2	5

# LOADING LIST

Dr. 5 Ref: 139 Schedule 13: Temporary Sign	Cycle Route 72 closed
Dr. 5 Ref: 139 Y101 Schedule 13.9: Temporary Information	Footpath Ahead Closed
Dr. 2 Ref: 13.0 Y101 Schedule 13.9: Temporary Information	Footpath Closed

Centurion Traffic Management  
3B, Haign Park Road  
Stourton  
Leeds  
LS10 1RT  
Tel: 0113 277 5360  
E-mail: info@centuriontraffic.com  
www.centuriontraffic.com

**Job Notes**

**Site Location**  
Footpath off Udale Road CBCL/186,  
Whitehaven

<b>Speed Of Road</b>	Minimum sideways safety zone (m)	
	Minimum longways safety zone (m)	

Designed By	LL	Amended By:	09/02/2024
Authorised By	MH		09/02/2024
Drawing Reference Number: CTM/09-02/003			
Scale: A3 - NTS			
Dimensions - Metres			

Crown Copyright. All rights reserved.  
Drawing to be read in conjunction with relevant method statement and risk assessment.  
Unauthorised reproduction infringes Crown Copyright and may lead to prosecution or civil proceedings.