









Key

-  Proposed 30mph to replace existing National Speed Limit
-  Proposed 40mph to replace existing National Speed Limit
-  Existing 30mph Speed Limit
-  Existing National Speed Limit

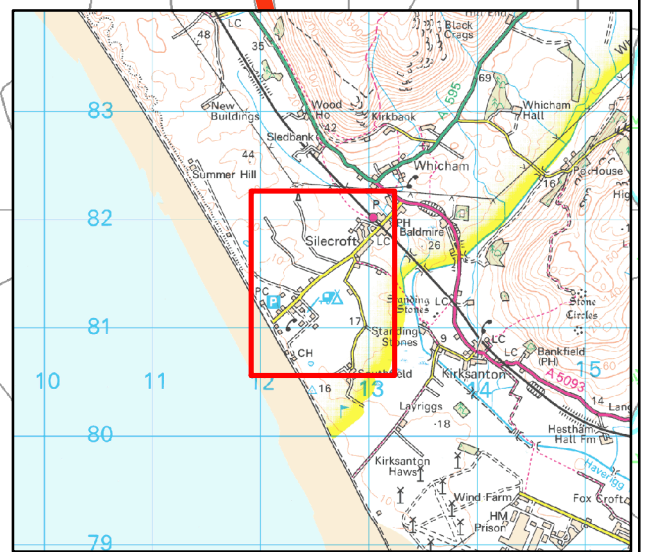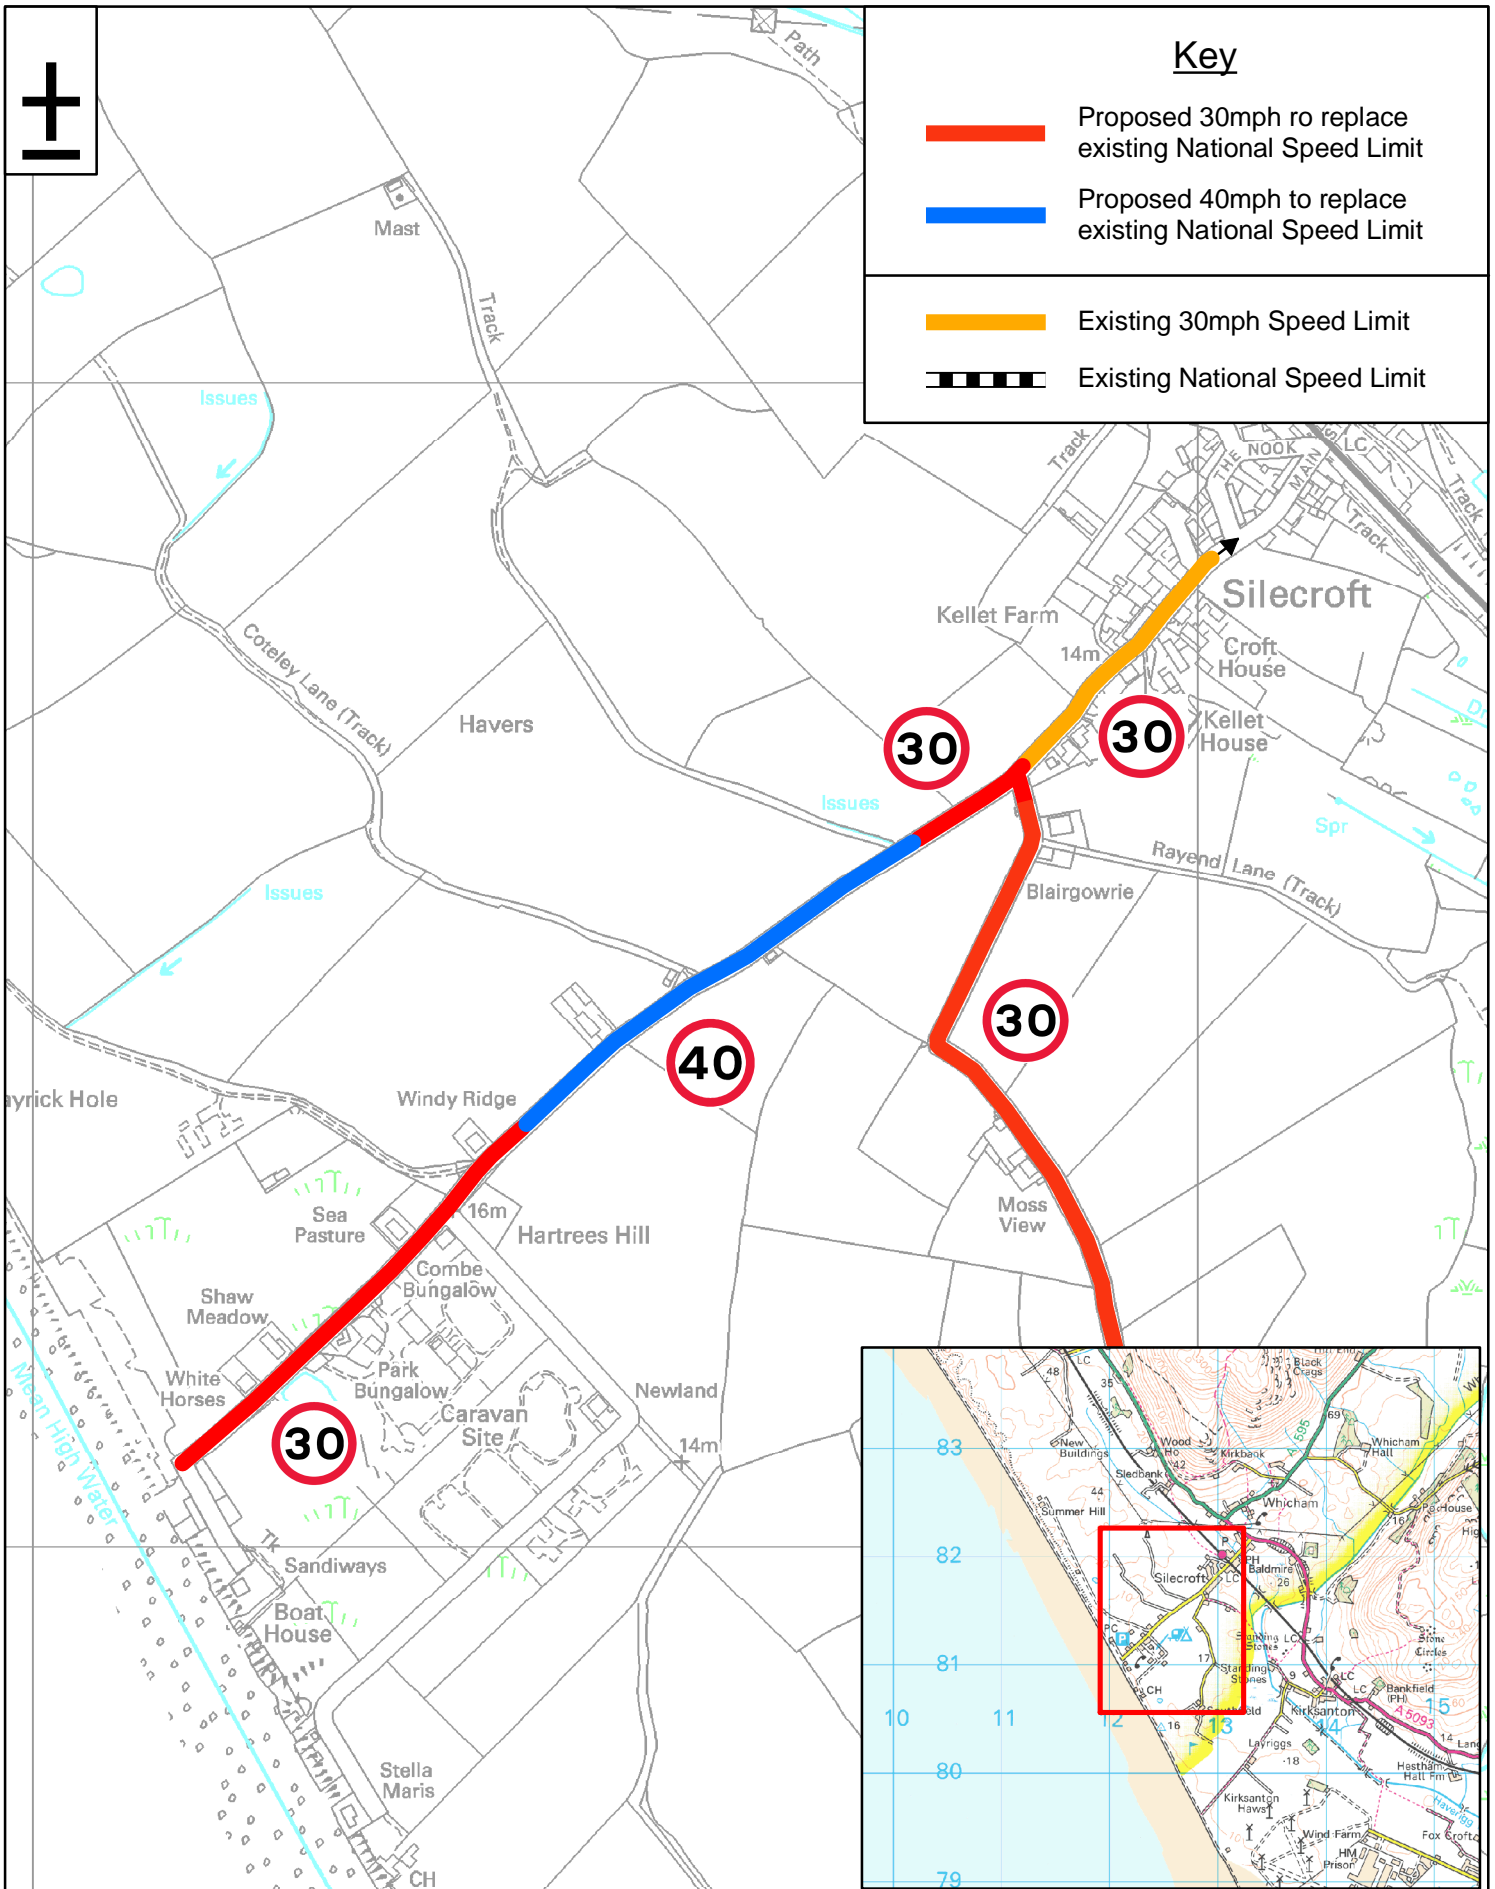

Grid Ref: 312447 / 481392

Speed Limit Review



Highways Depot, Joseph Noble Road,
Lillyhall Industrial Estate, Workington CA14 4JH

Proposal No.15 Silecroft to Silecroft Beach

Drawing No: SLR/23-24/P15/AM1

This produce includes mapping data licensed from Ordnance Survey.
(c) Crown Copyright 2023.
License Number 100066931

Drawn By: MJR

Scale: NTS

Date: 19/09/23