


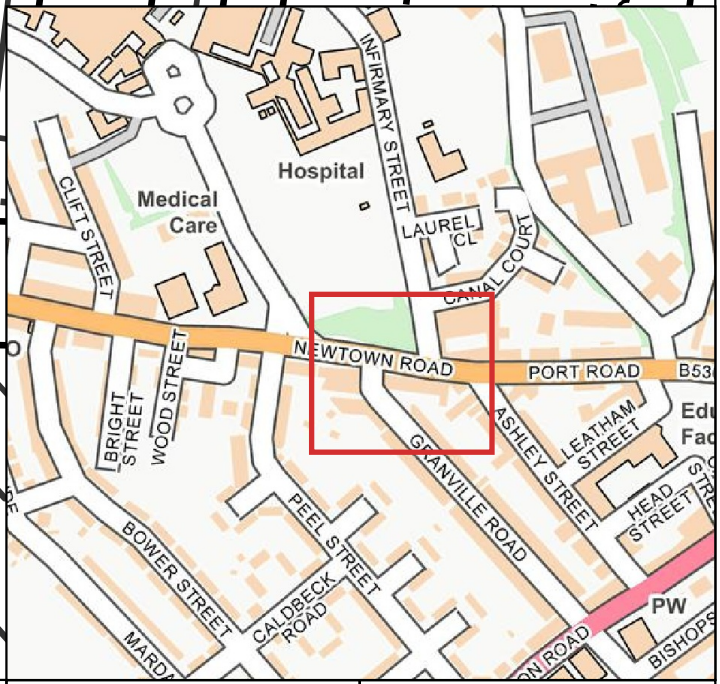
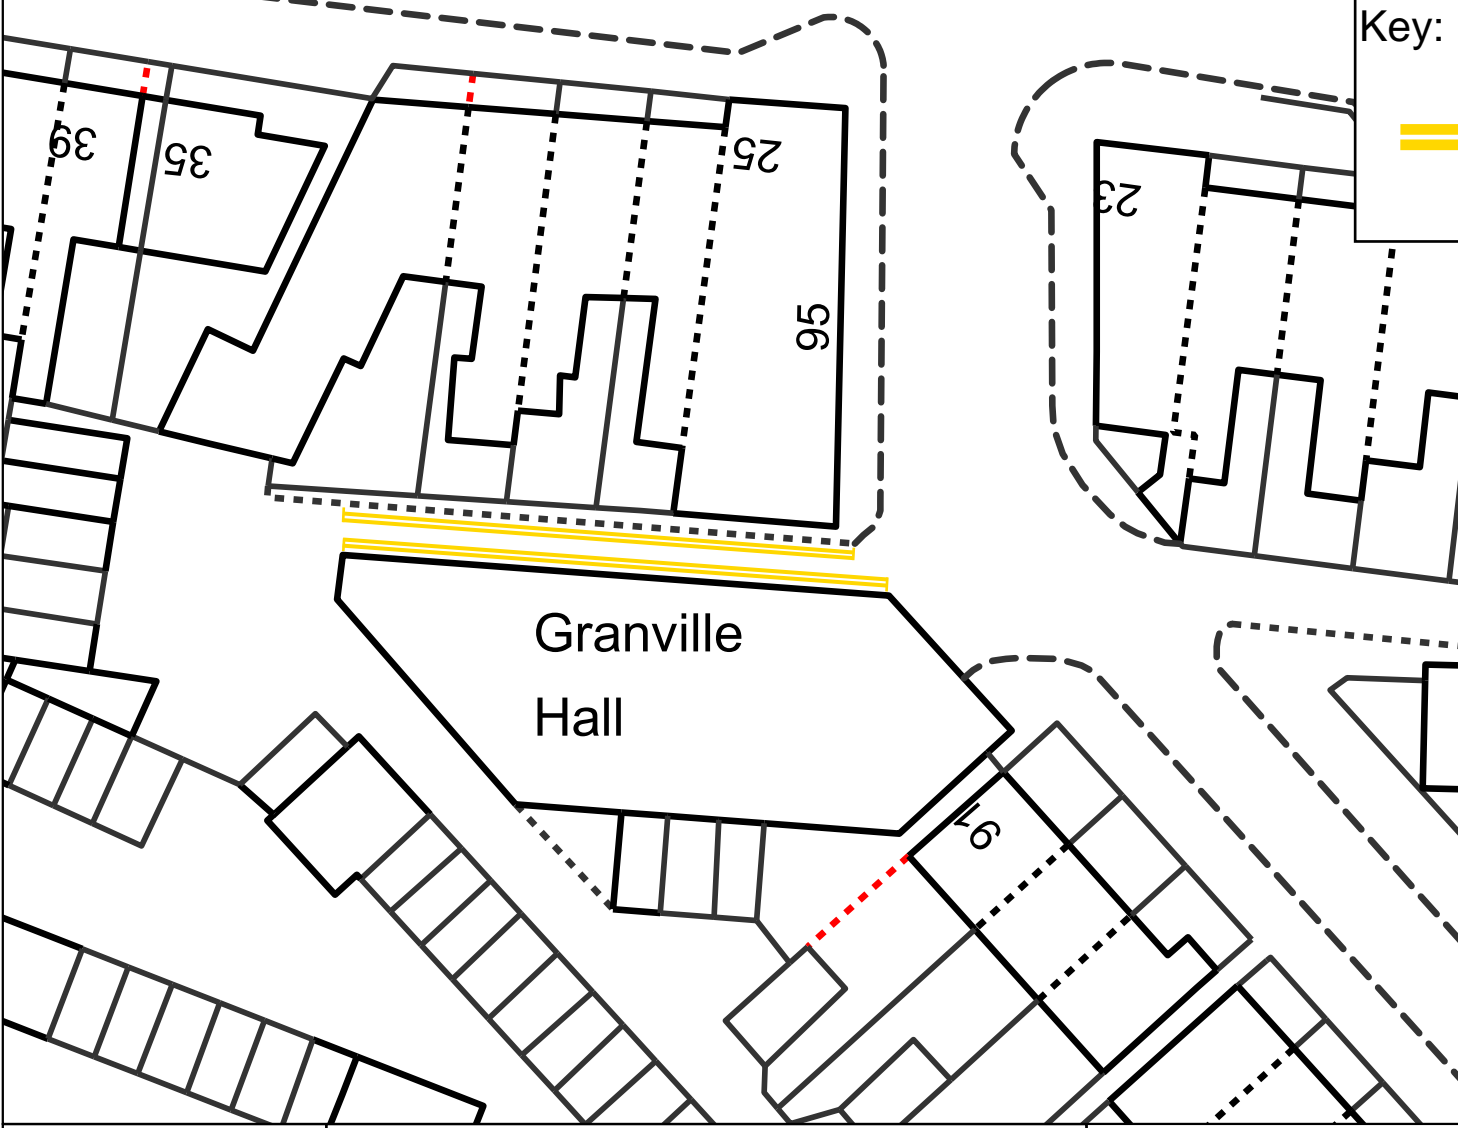
TCB

2

Key:



Proposed No Waiting At Any Time (Double Yellow Lines)



Carlisle Traffic Regulation Order Review
 Proposal No.10
 Granville Road

Created by:K.Wilkinson
 Created on: 17/12/2024
 Scale: Not to scale

Parkhouse Building,
 Baron Way,
 Kingmoor Business Park,
 Carlisle, CA6 4SJ.