






Key:

-  Proposed NWAAT (Double Yellow Lines)
-  Existing NWAAT (Double Yellow Lines)

Kingstown Industrial Estate

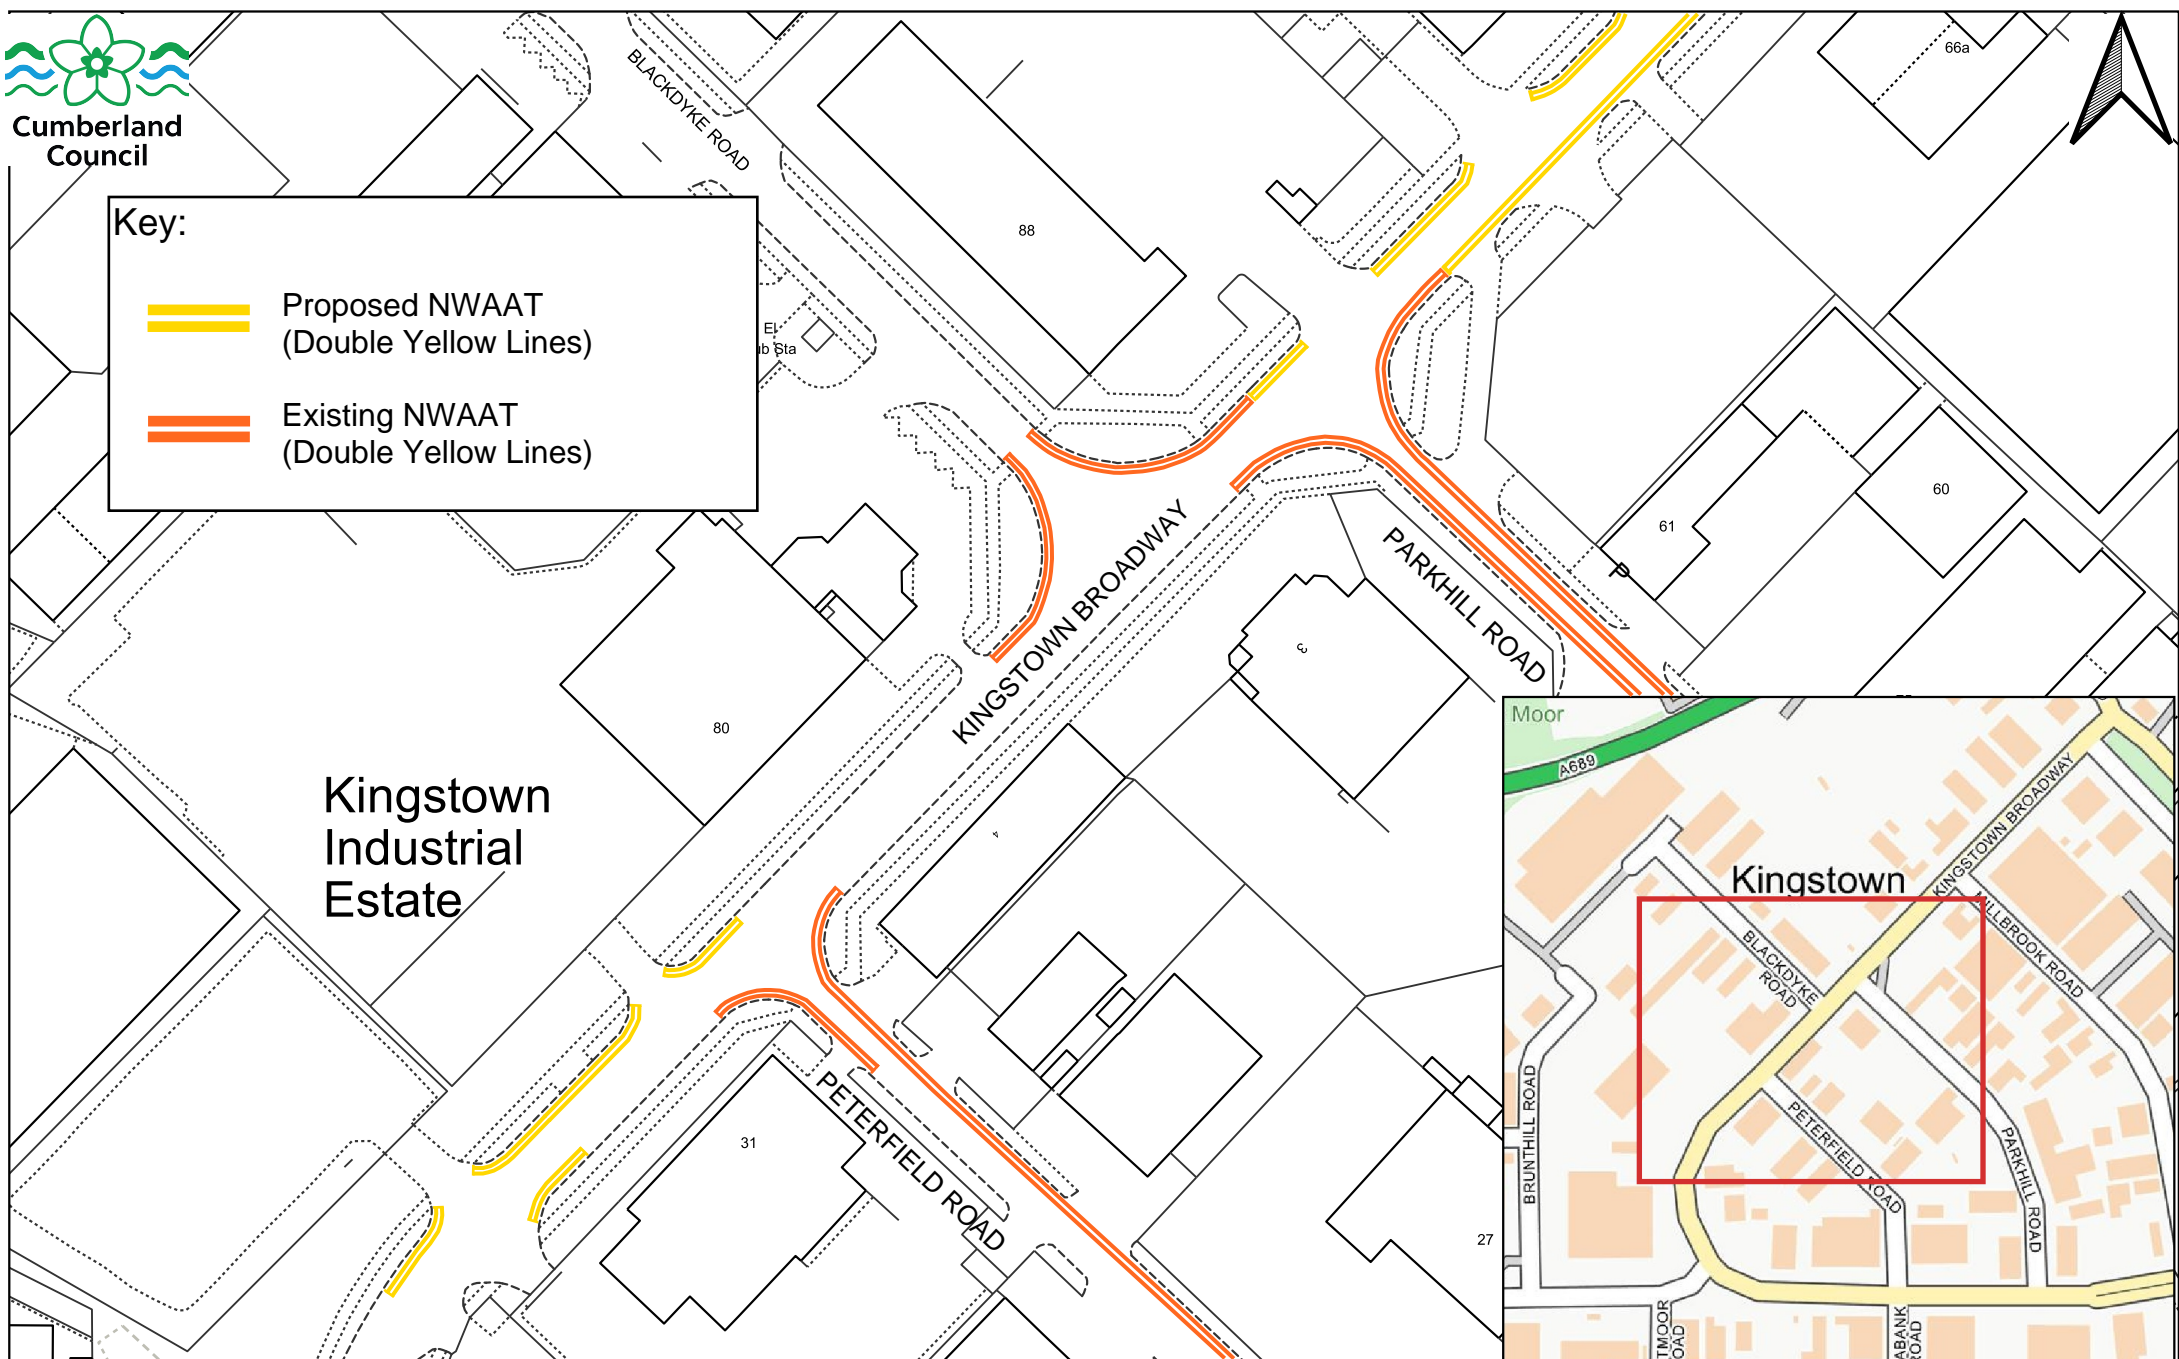

TTRO Extents	Carlisle Traffic Regulation Order Review Proposal No.16 (Plan 2 of 3) Kingstown Broadway		Created by: K.Wilkinson Created on: 06/02/2025 Scale: Not to scale	Parkhouse Building, Baron Way, Kingmoor Business Park, Carlisle, CA6 4SJ.
--------------	--	--	--	--