



+ 15.2m

+ 15.0m


WARWICK ROAD

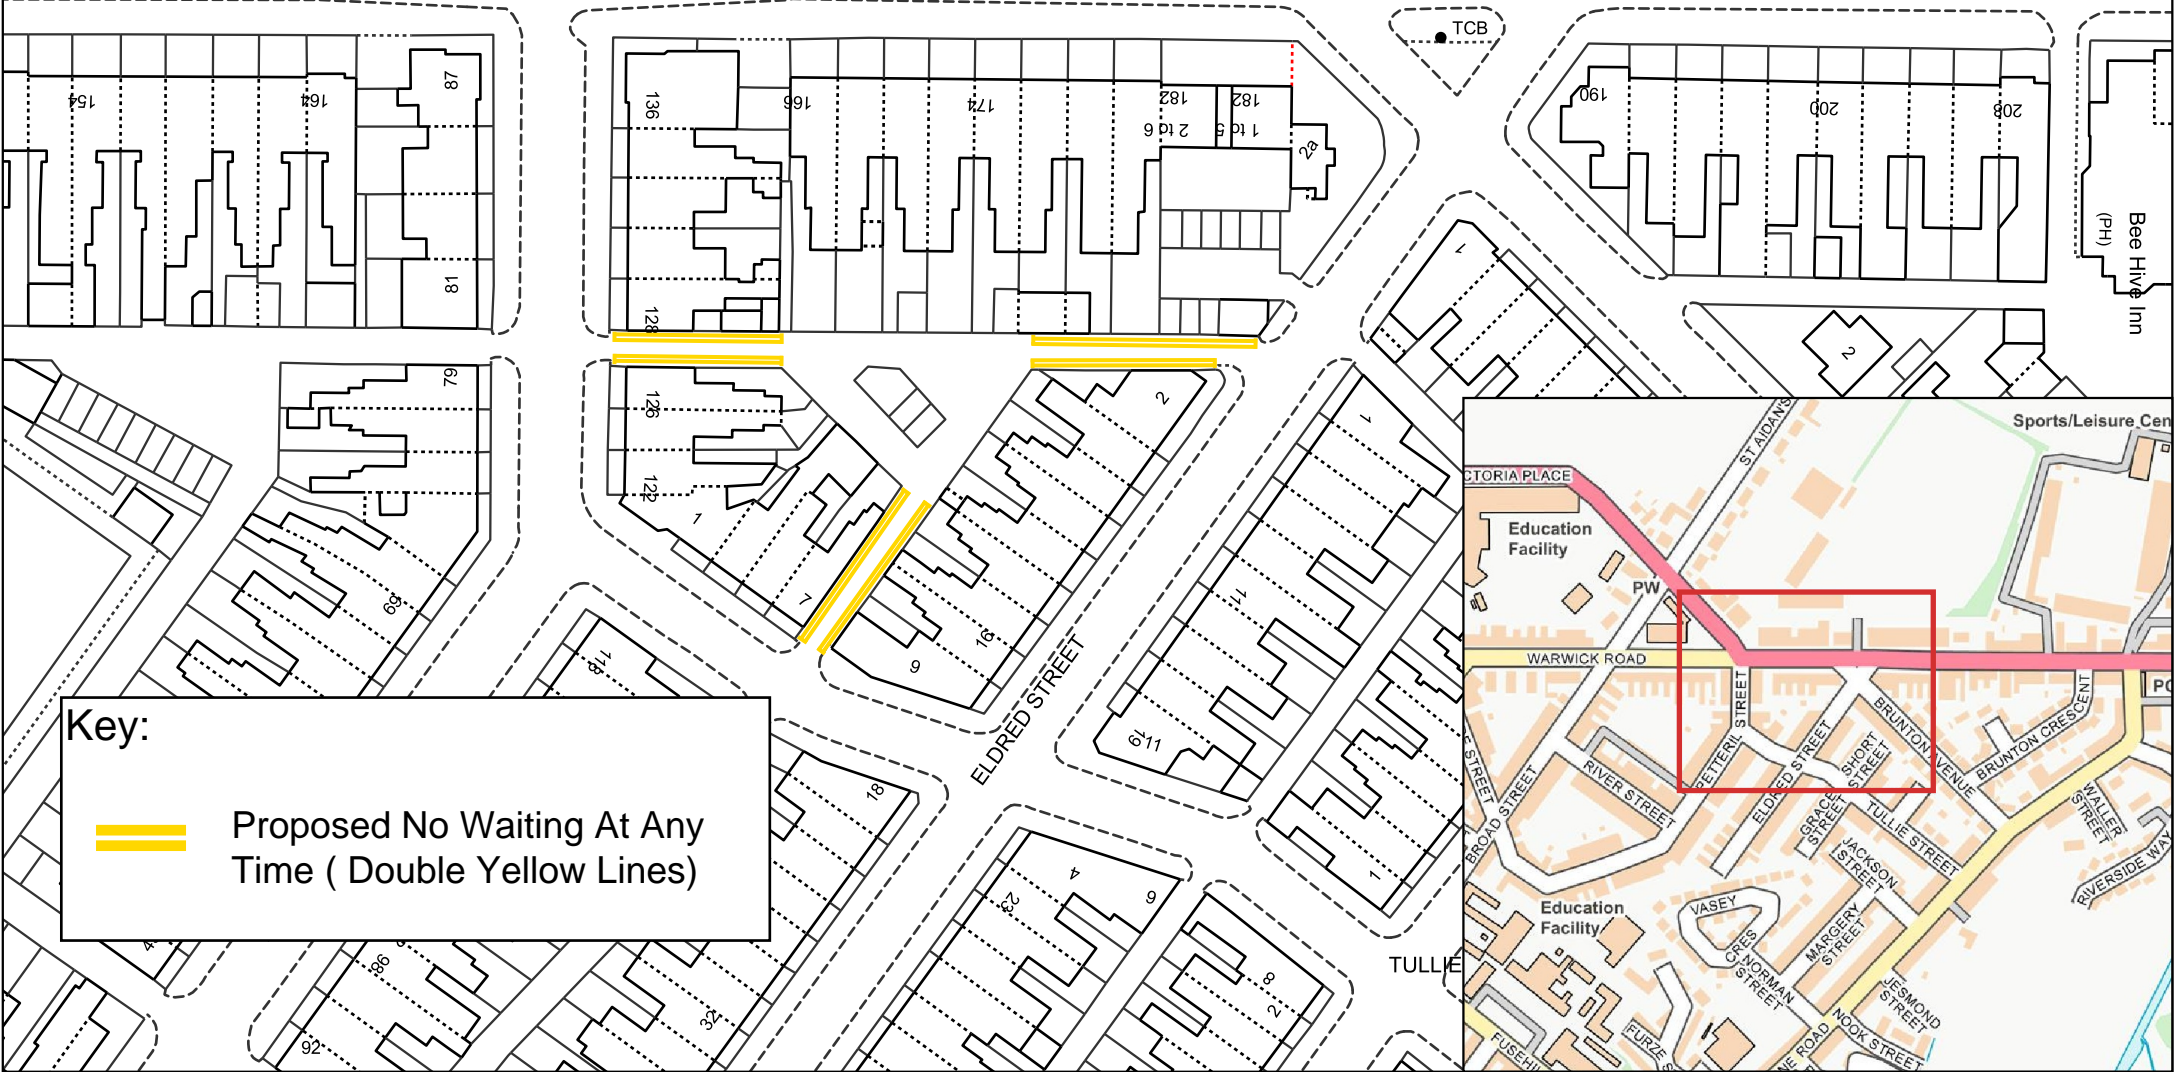

Key:



Proposed No Waiting At Any Time (Double Yellow Lines)

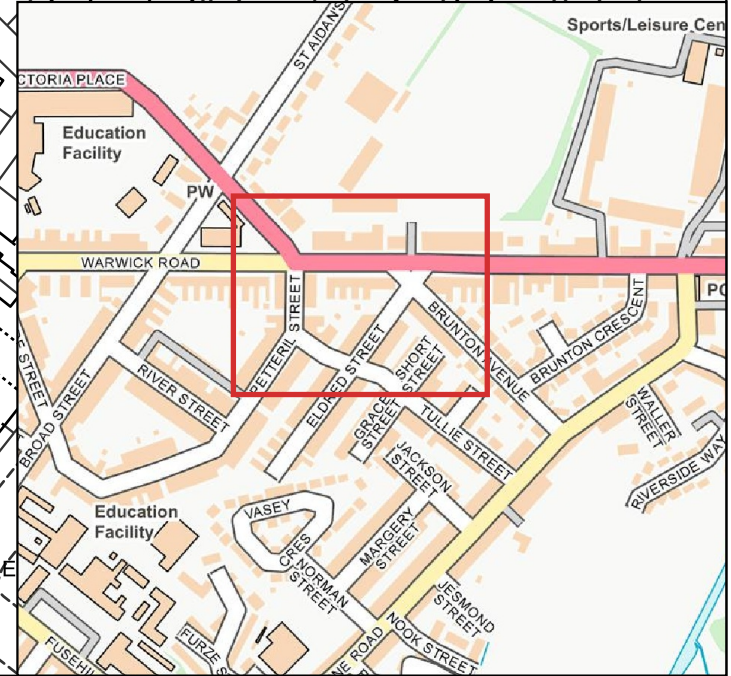

Carlisle Traffic Regulation Order Review
 Proposal No.4
 Eldred Street Back Lanes

Created by: K.Wilkinson
 Created on: 11/12/2024
 Scale: Not to scale

Parkhouse Building,
 Baron Way,
 Kingmoor Business Park,
 Carlisle, CA6 4SJ.