




Cumberland Council



Baptist

1 to 12
The Grosvenor House

Key:



Proposed No Waiting At Any Time (Double Yellow Lines)

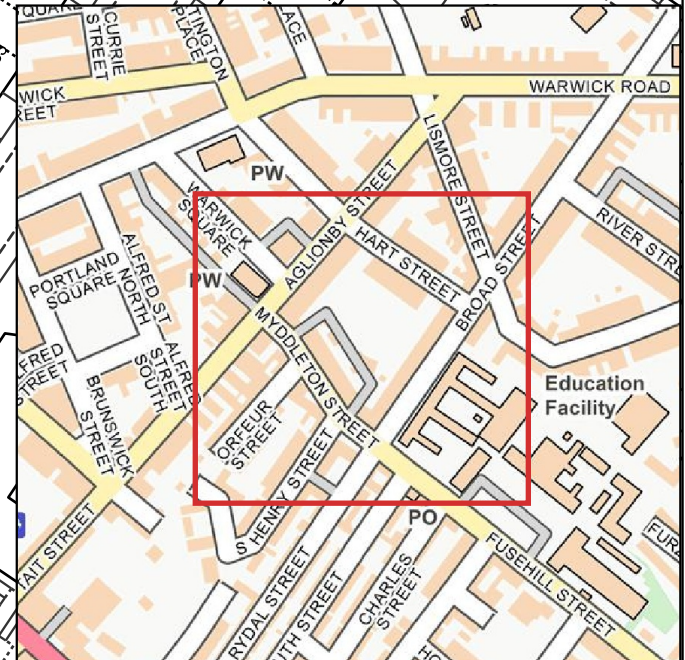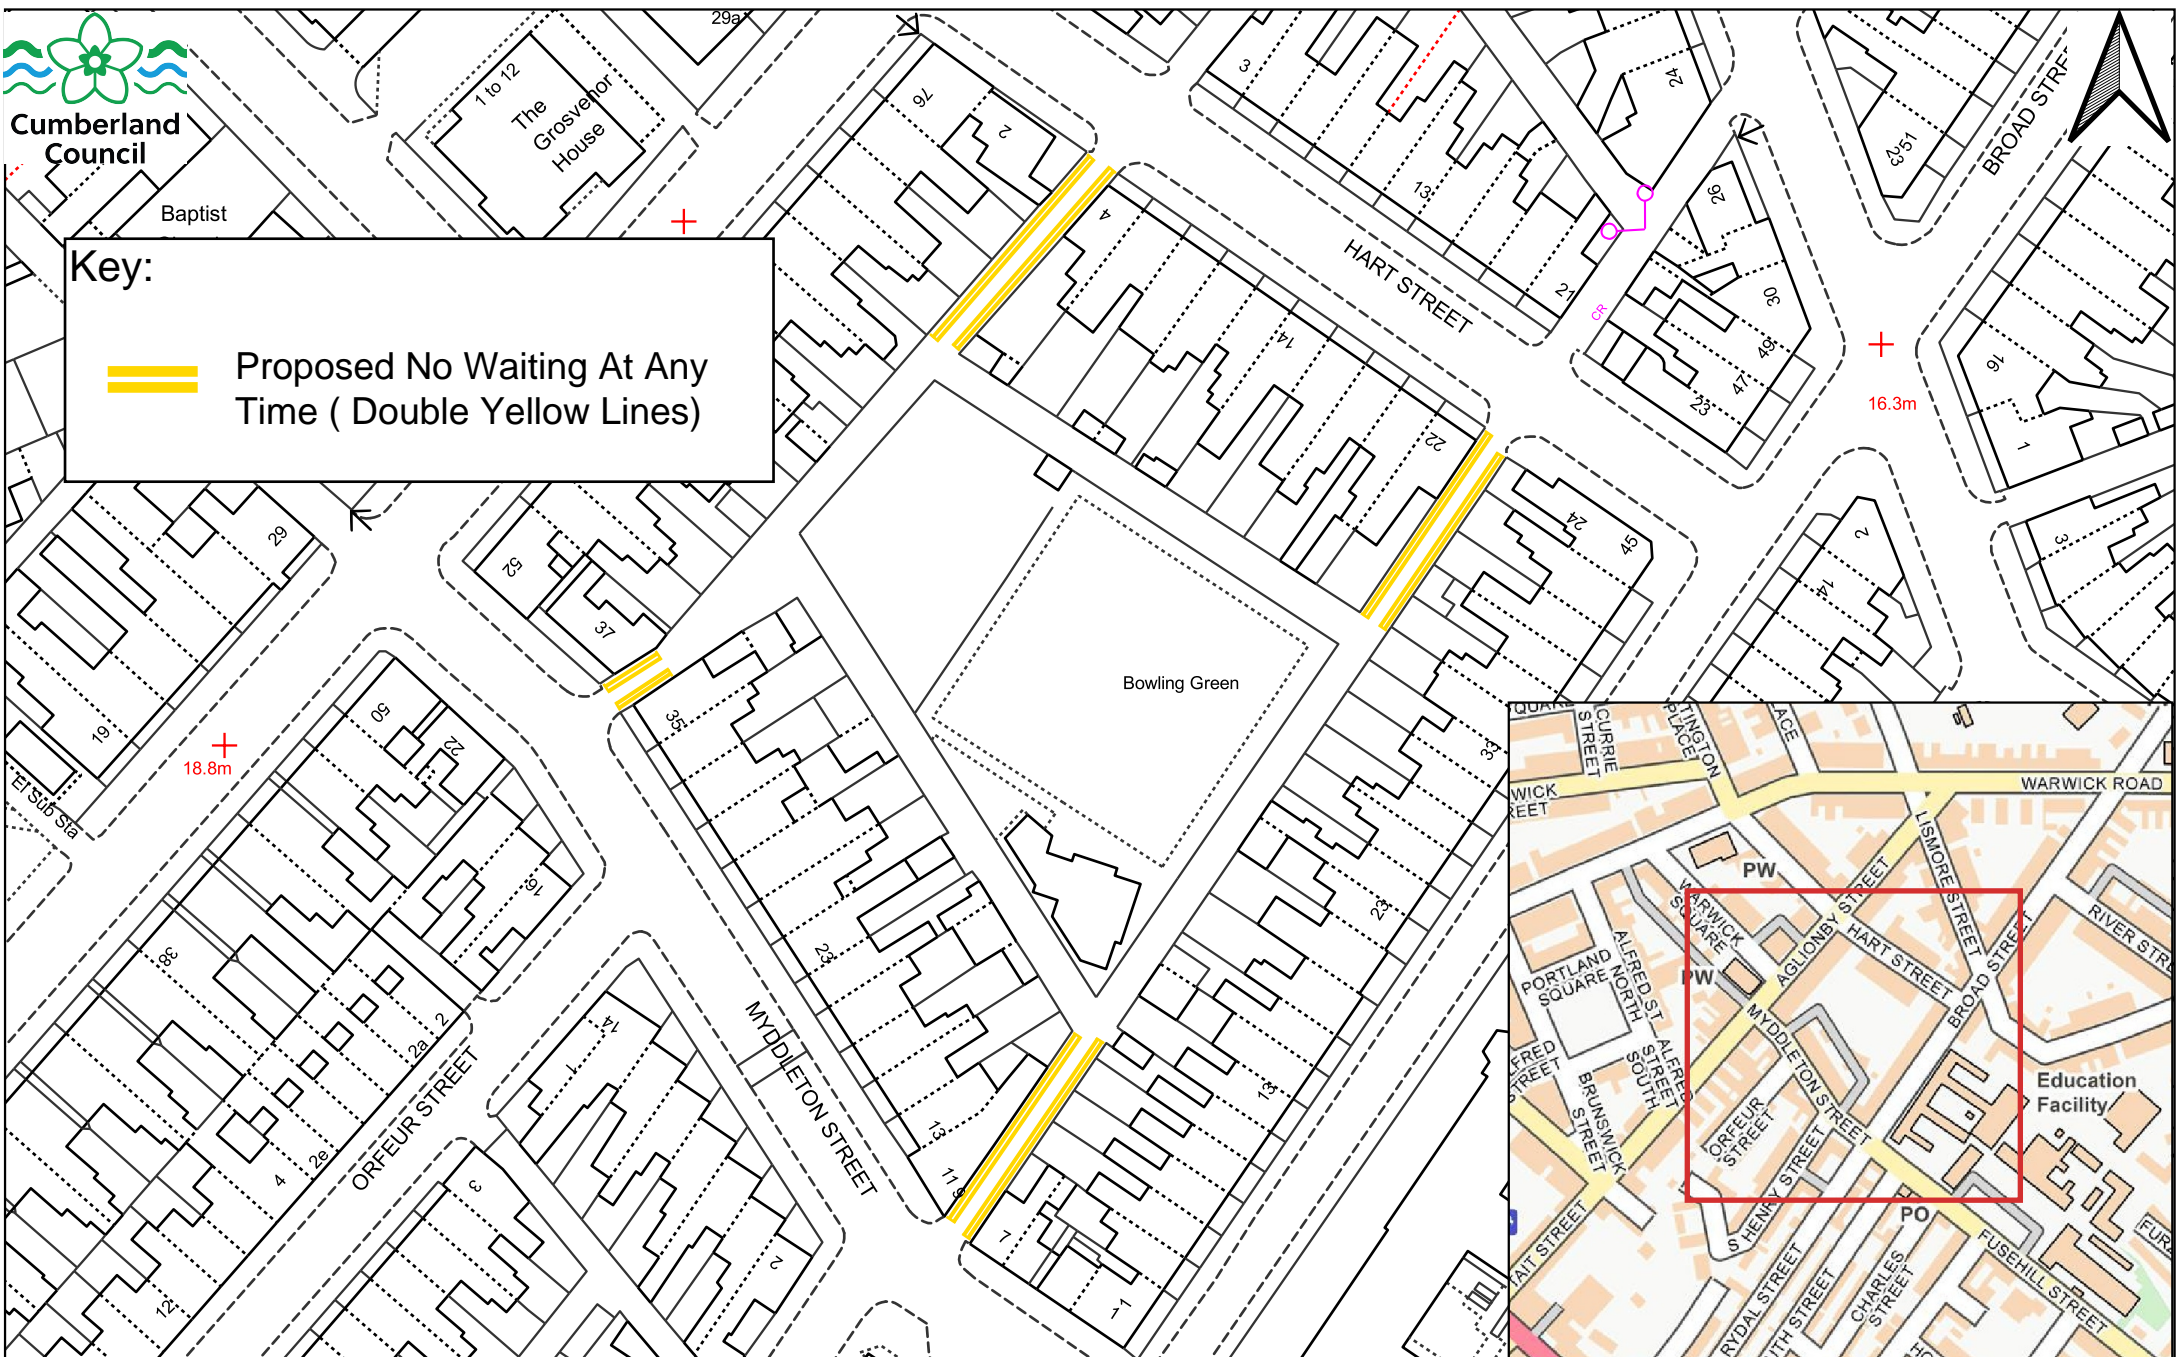

Carlisle Traffic Regulation Order Review
 Proposal No.6
 Myddleton Street Back Lanes

Created by: K. Wilkinson
 Created on: 13/12/2024
 Scale: Not to scale

Parkhouse Building,
 Baron Way,
 Kingmoor Business Park,
 Carlisle, CA6 4SJ.