




Cumberland Council
18

Key:



Proposed No Waiting At Any Time (Double Yellow Lines)

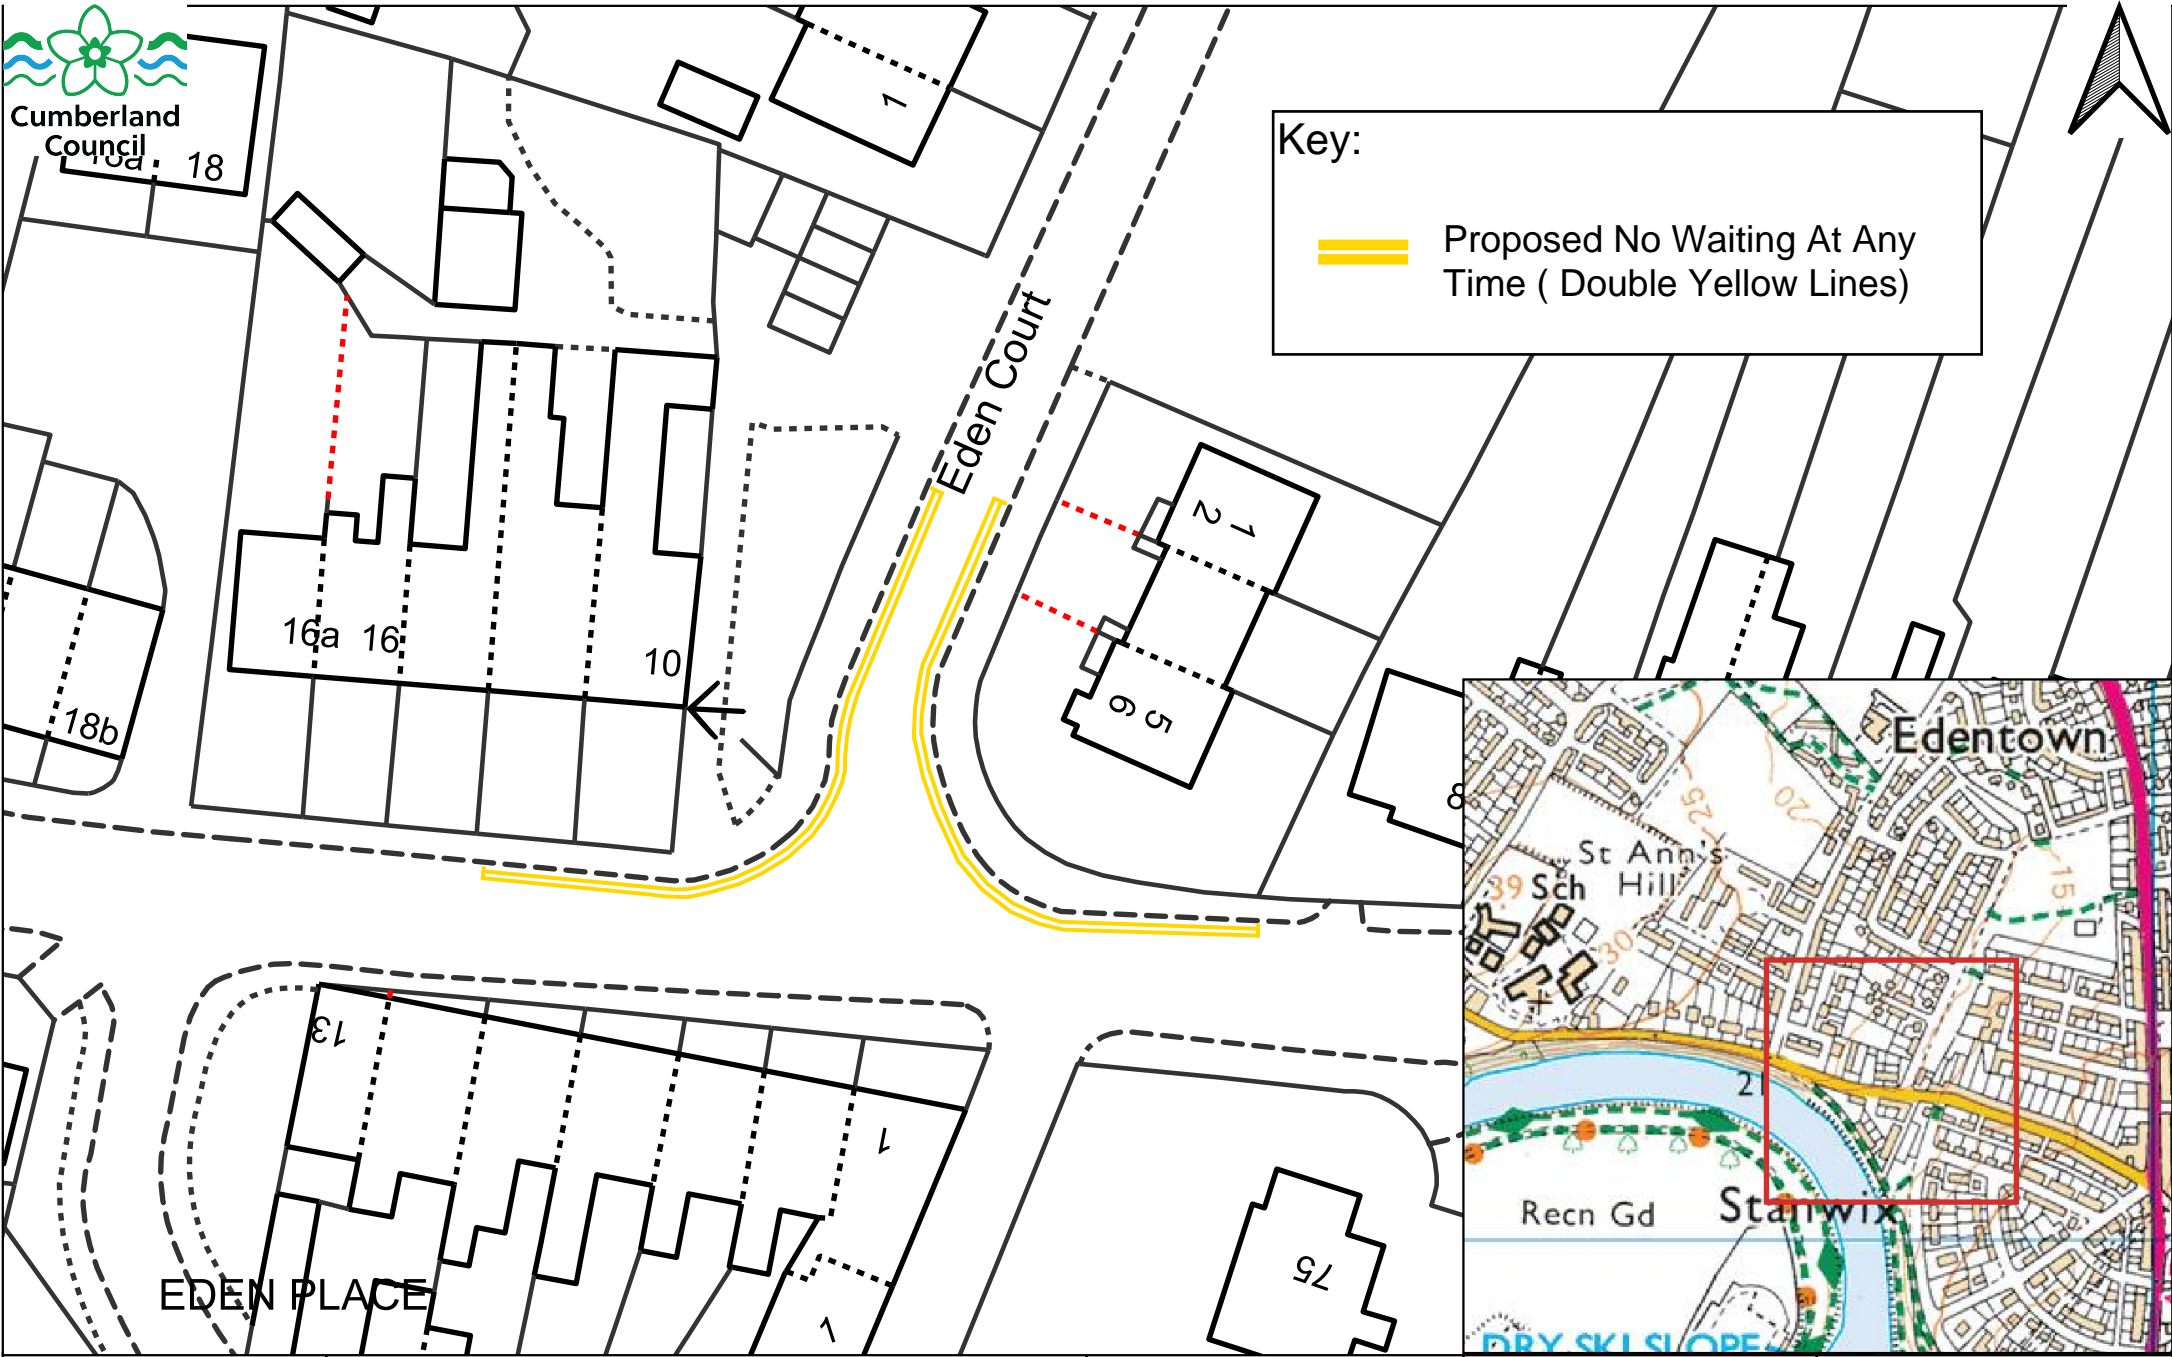

Carlisle Traffic Regulation Order Review
Proposal No.7
Etterby Street/ Etterby Lea Road

Created by: K.Wilkinson
Created on: 10/12/2024
Scale: Not to scale

Parkhouse Building,
Baron Way,
Kingmoor Business Park,
Carlisle, CA6 4SJ.