




Cumberland Council

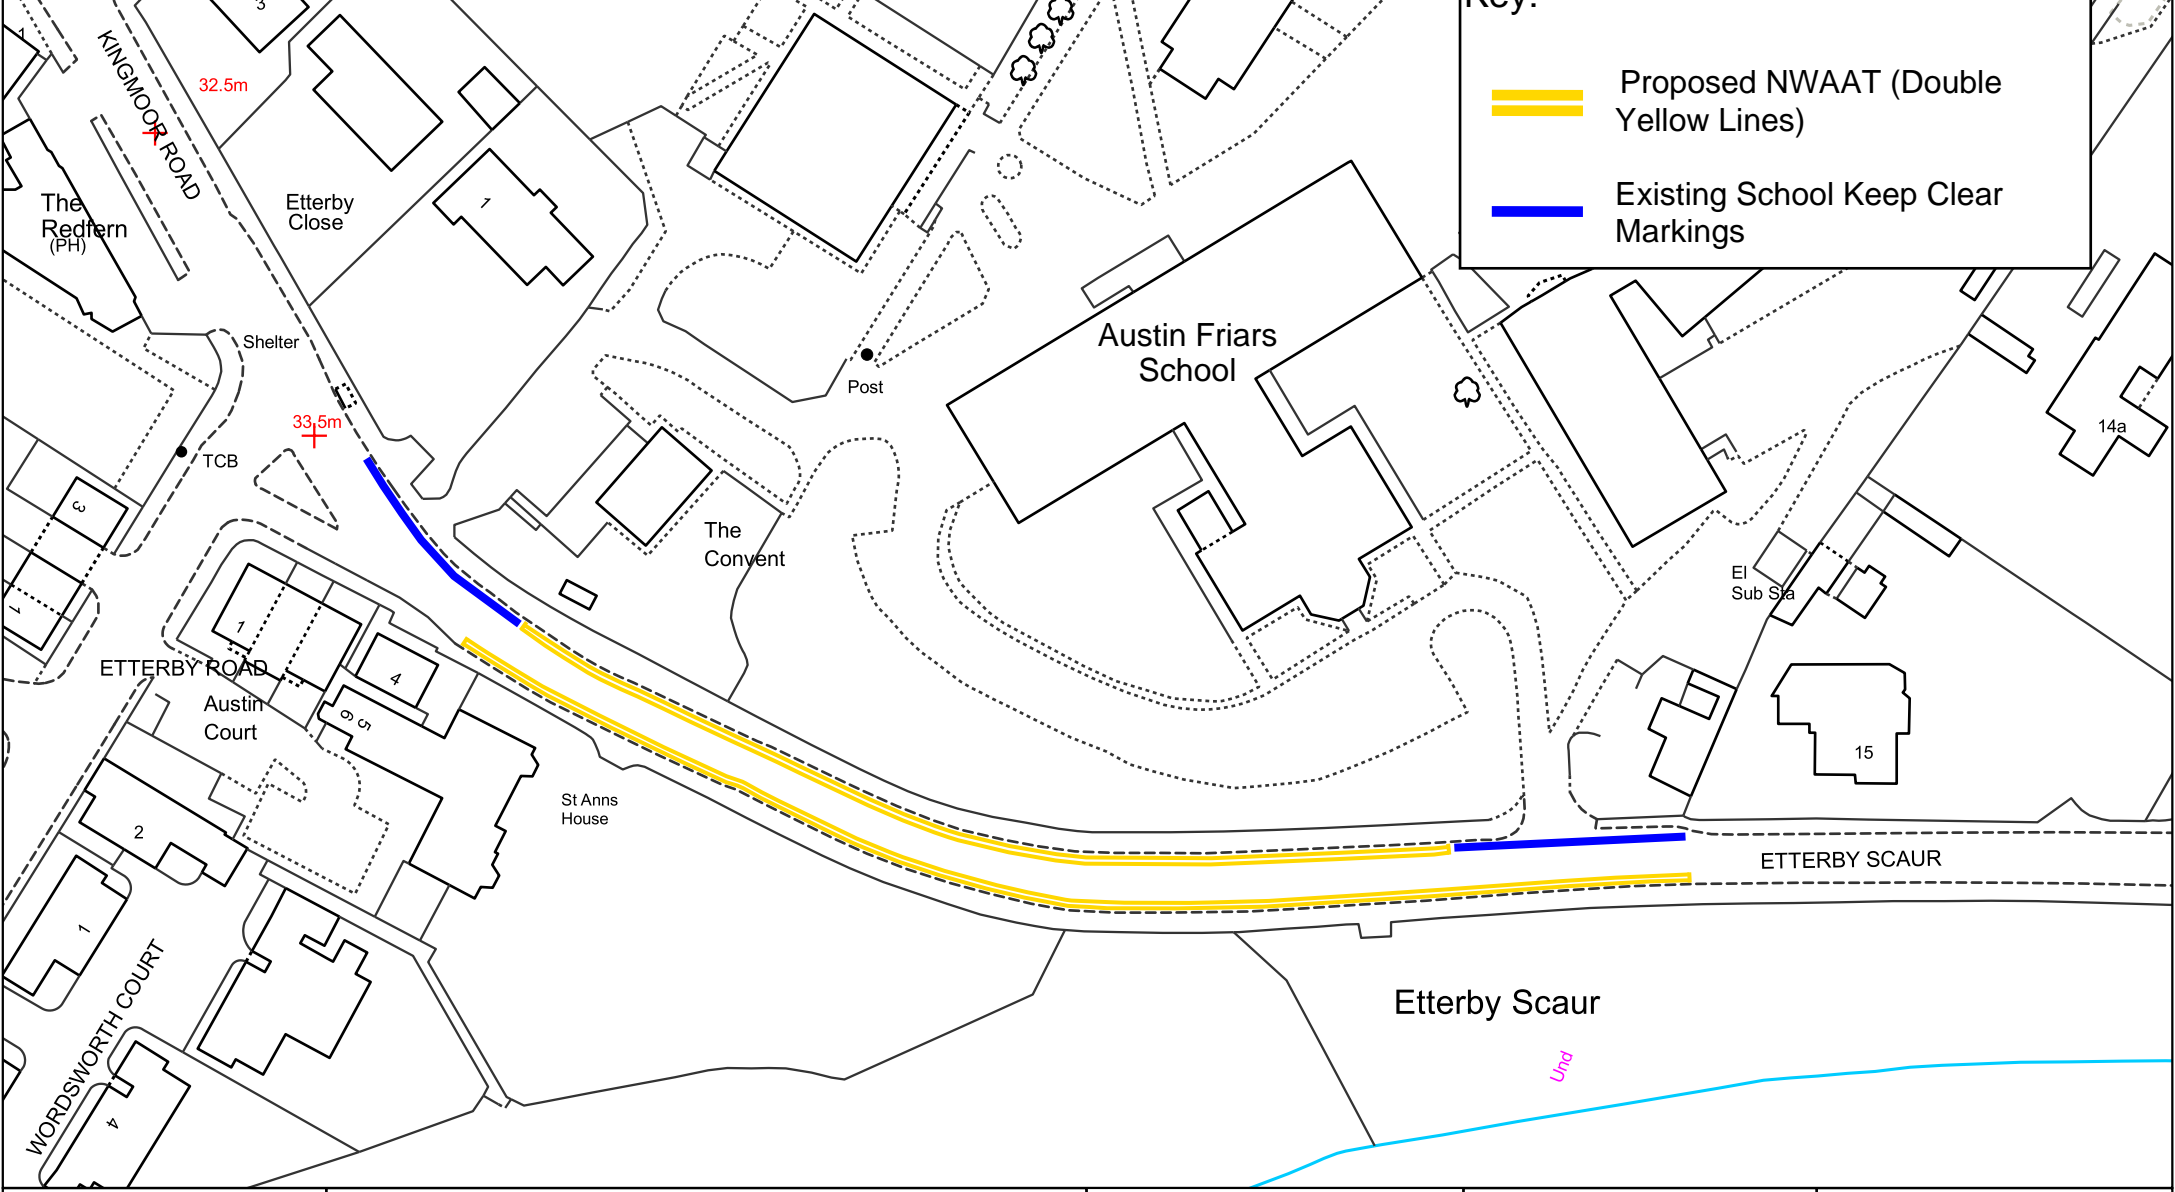

Key:

-  Proposed NWAAT (Double Yellow Lines)
-  Existing School Keep Clear Markings

© Crown copyright and database rights 2024 OS AC0000861732. You are granted a non-exclusive, royalty free, revocable licence solely to view the Licensed Data for non-commercial purposes for the period during which Cumberland Council makes it available. You are not permitted to copy, sub-license, distribute, sell or otherwise make available the Licensed Data to third parties in any form. Third party rights to enforce the terms of this licence shall be reserved to OS.

Carlisle Traffic Regulation Order Review
 Proposal No.8
 Austin Friars School

Created by: K. Wilkinson
 Created on: 13/12/2024
 Scale: Not to scale

Parkhouse Building,
 Baron Way,
 Kingmoor Business Park,
 Carlisle, CA6 4SJ.

Created by: K. Wilkinson
 Created on: 13/12/2024
 Scale: Not to scale