







Cumberland Council

Key:

-  Proposed NWAAT (Double Yellow Lines)
-  Existing NWAAT (Double Yellow Lines)

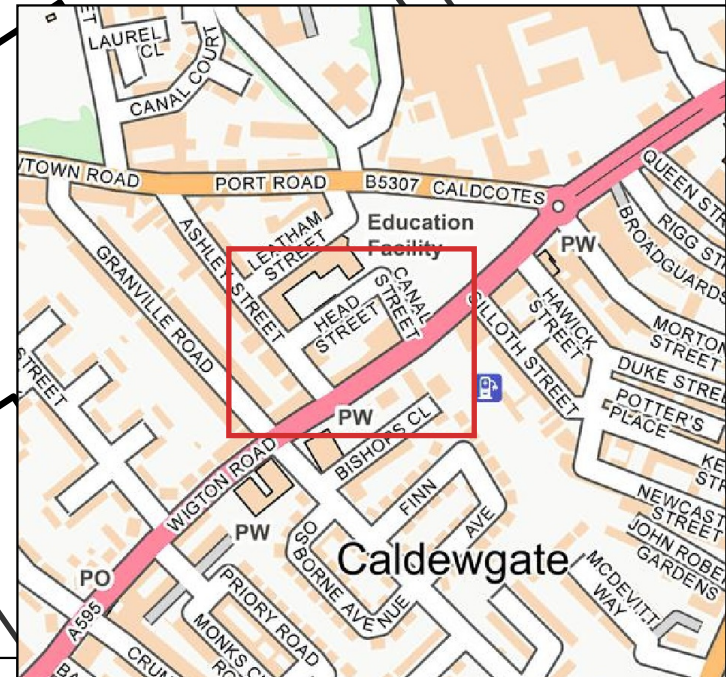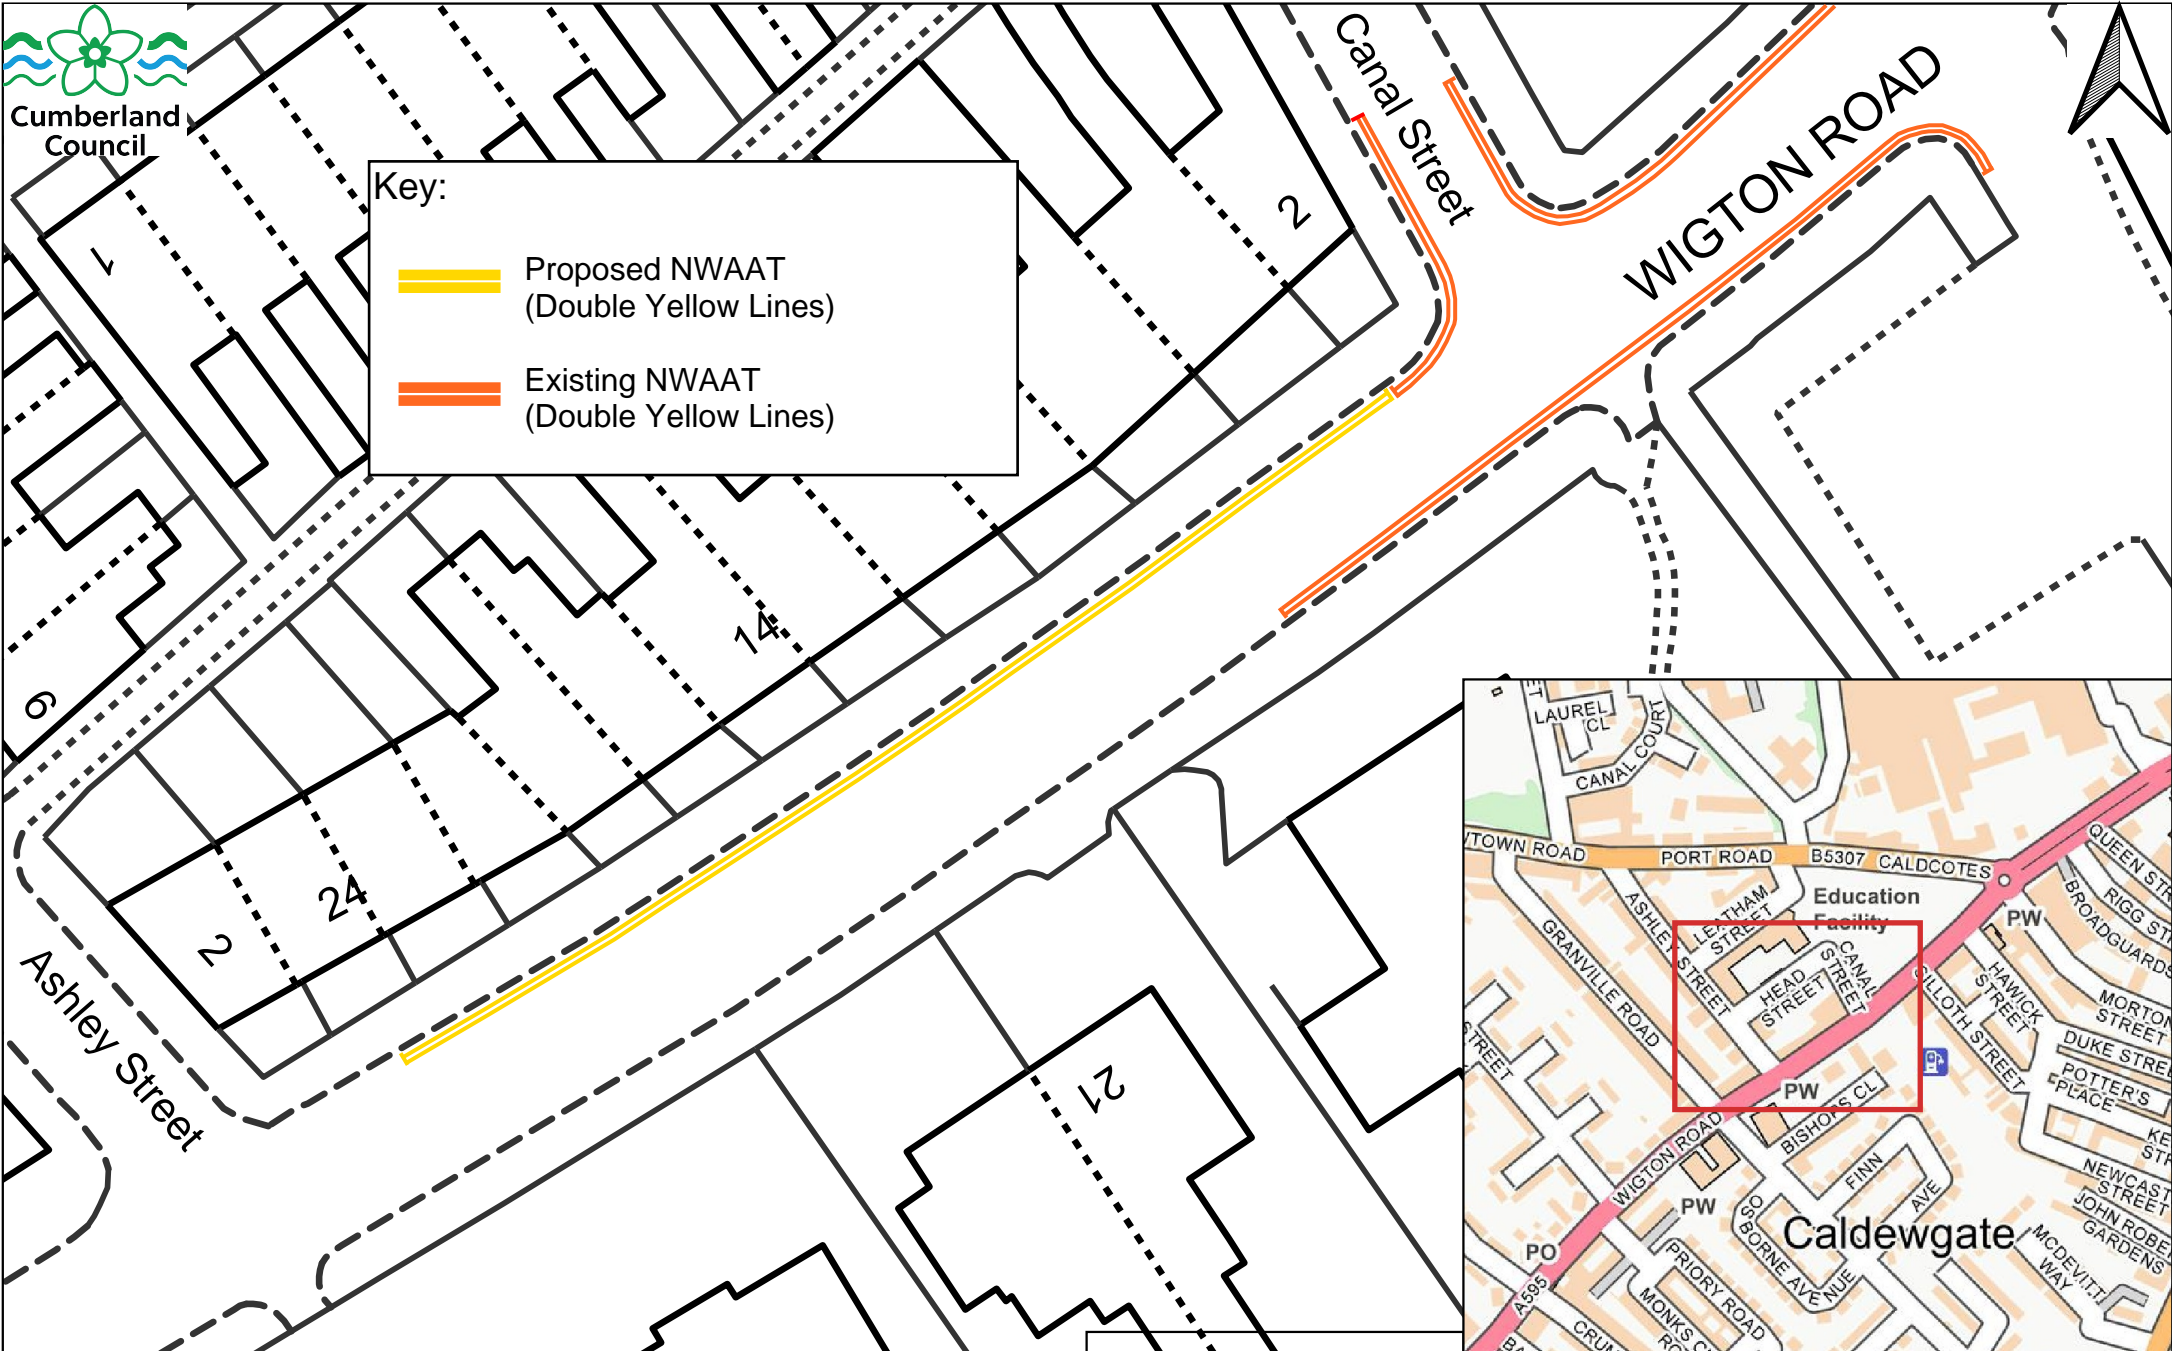

Carlisle Traffic Regulation Order Review
Proposal No.9
Wigton Road

Created by:K. Wilkinson
Created on: 17/12/2024
Scale: Not to scale

Parkhouse Building,
Baron Way,
Kingmoor Business Park,
Carlisle, CA6 4SJ.