




KEY


-  Existing double yellow lines (no waiting at any time)
-  Proposed double yellow lines (no waiting at any time)
-  Unrestricted parking



**Keswick TRO Review 2024/25
Keswick Back Streets #1**

Reproduced from, or based on, Ordnance survey map material with the permission of the Controller of Her Majesty's Stationery Office. (c) Crown Copyright 2006. Licence number 100019596

Drawn by **PZ** Scale **1:1250** Date **DEC 24**

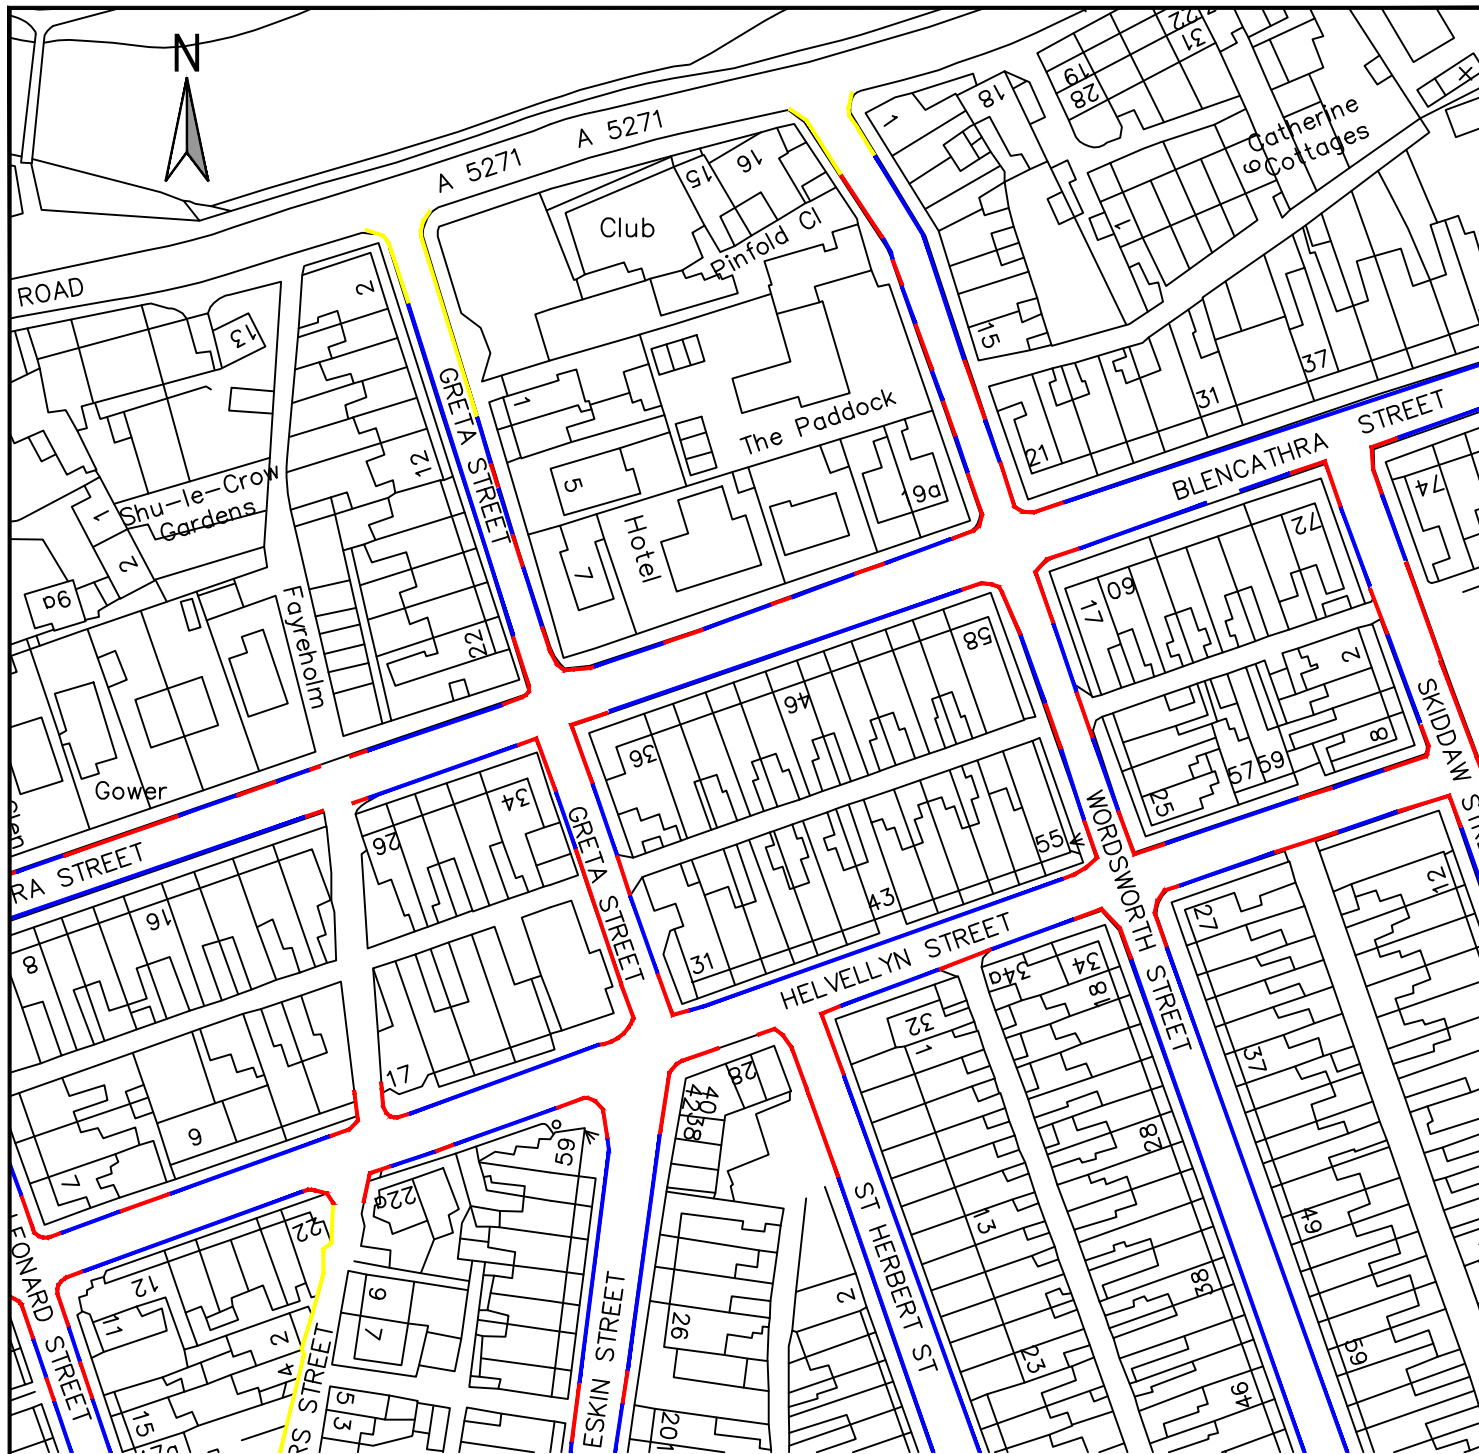

KEY

- Existing double yellow lines (no waiting at any time)
- Proposed double yellow lines (no waiting at any time)
- Unrestricted parking



**Keswick TRO Review 2024/25
Keswick Back Streets #2**


Reproduced from, or based on, Ordnance survey map material with the permission of the Controller of Her Majesty's Stationery Office. (c) Crown Copyright 2006. Licence number 100019596

Drawing No:

Drawn by PZ

Scale 1:1250

Date DEC '24

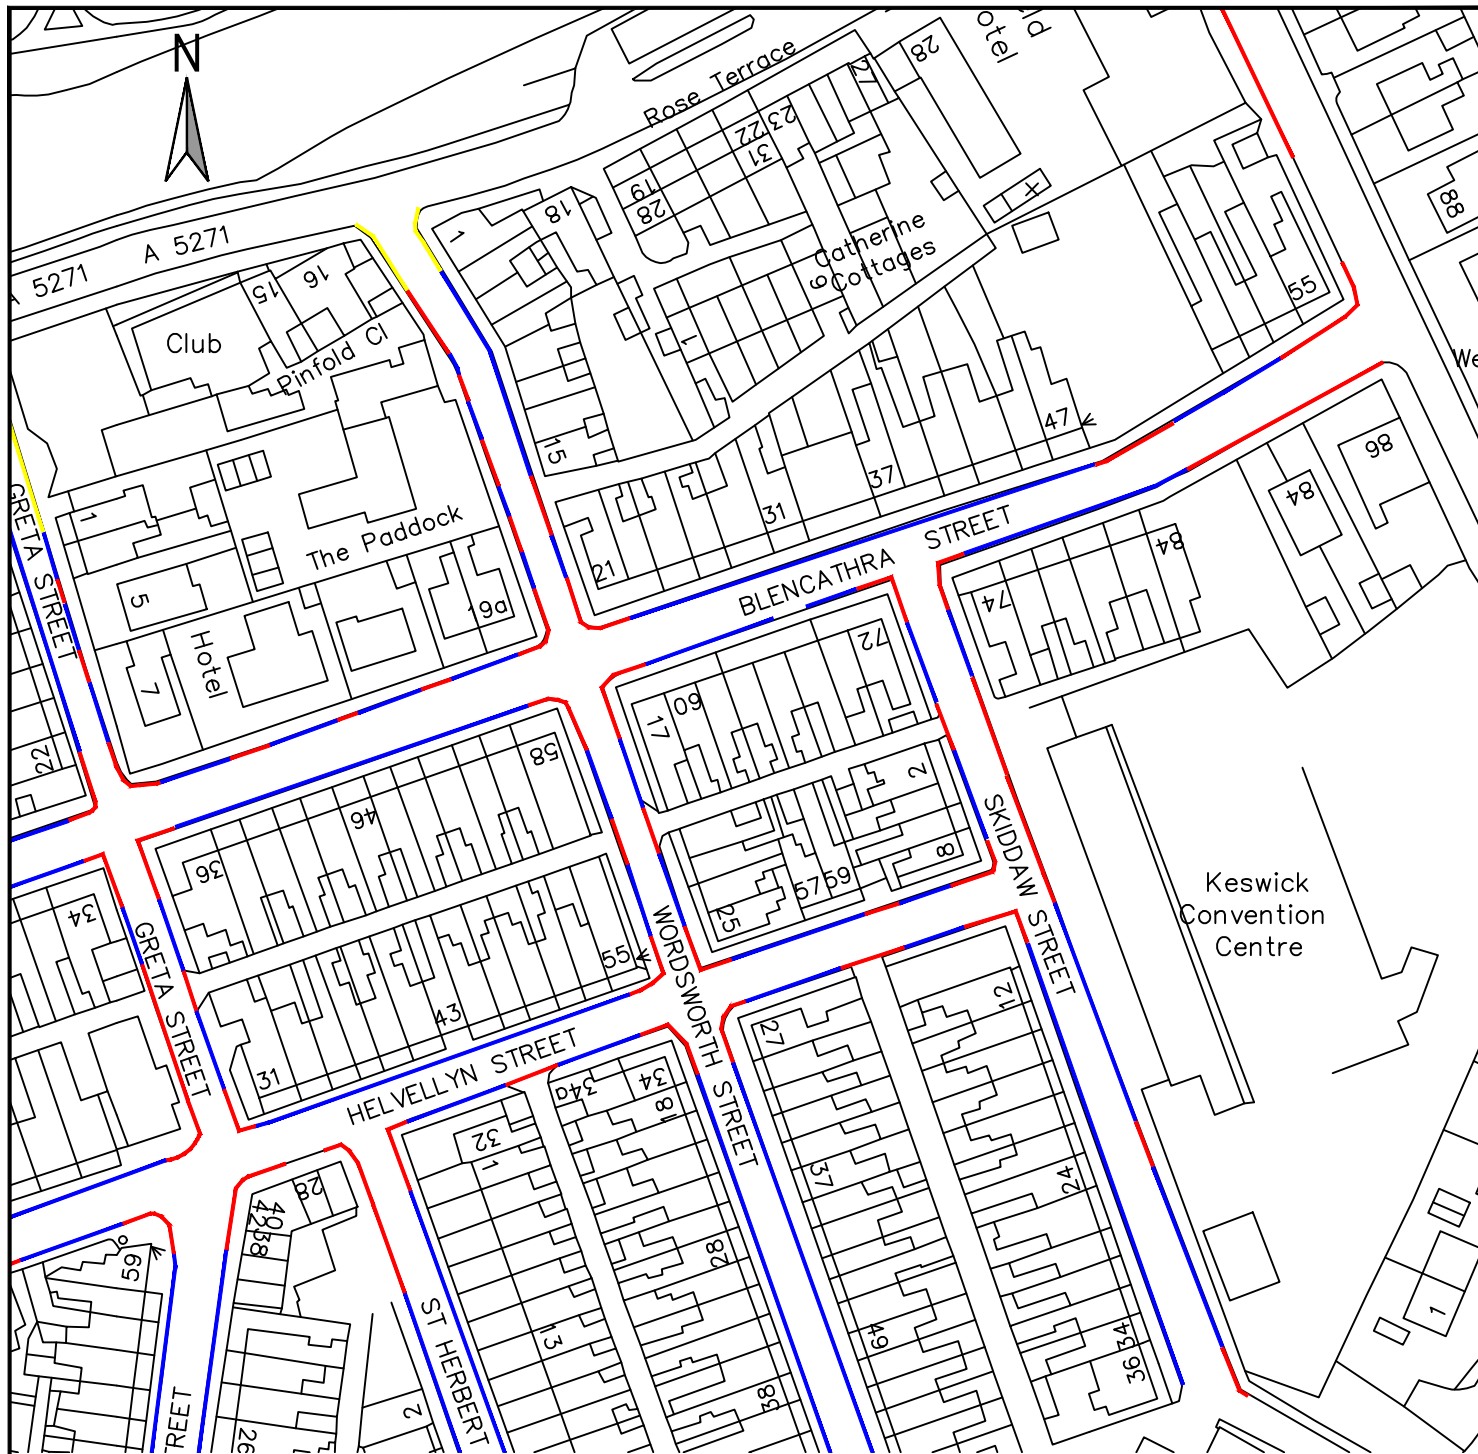

KEY

- Existing double yellow lines (no waiting at any time)
- Proposed double yellow lines (no waiting at any time)
- Unrestricted parking



**Keswick TRO Review 2024/25
Keswick Back Streets #3**


Reproduced from, or based on, Ordnance survey map material with the permission of the Controller of Her Majesty's Stationery Office. (c) Crown Copyright 2006. Licence number 100019596

Drawing No:

Drawn by PZ

Scale 1:1250

Date DEC '24

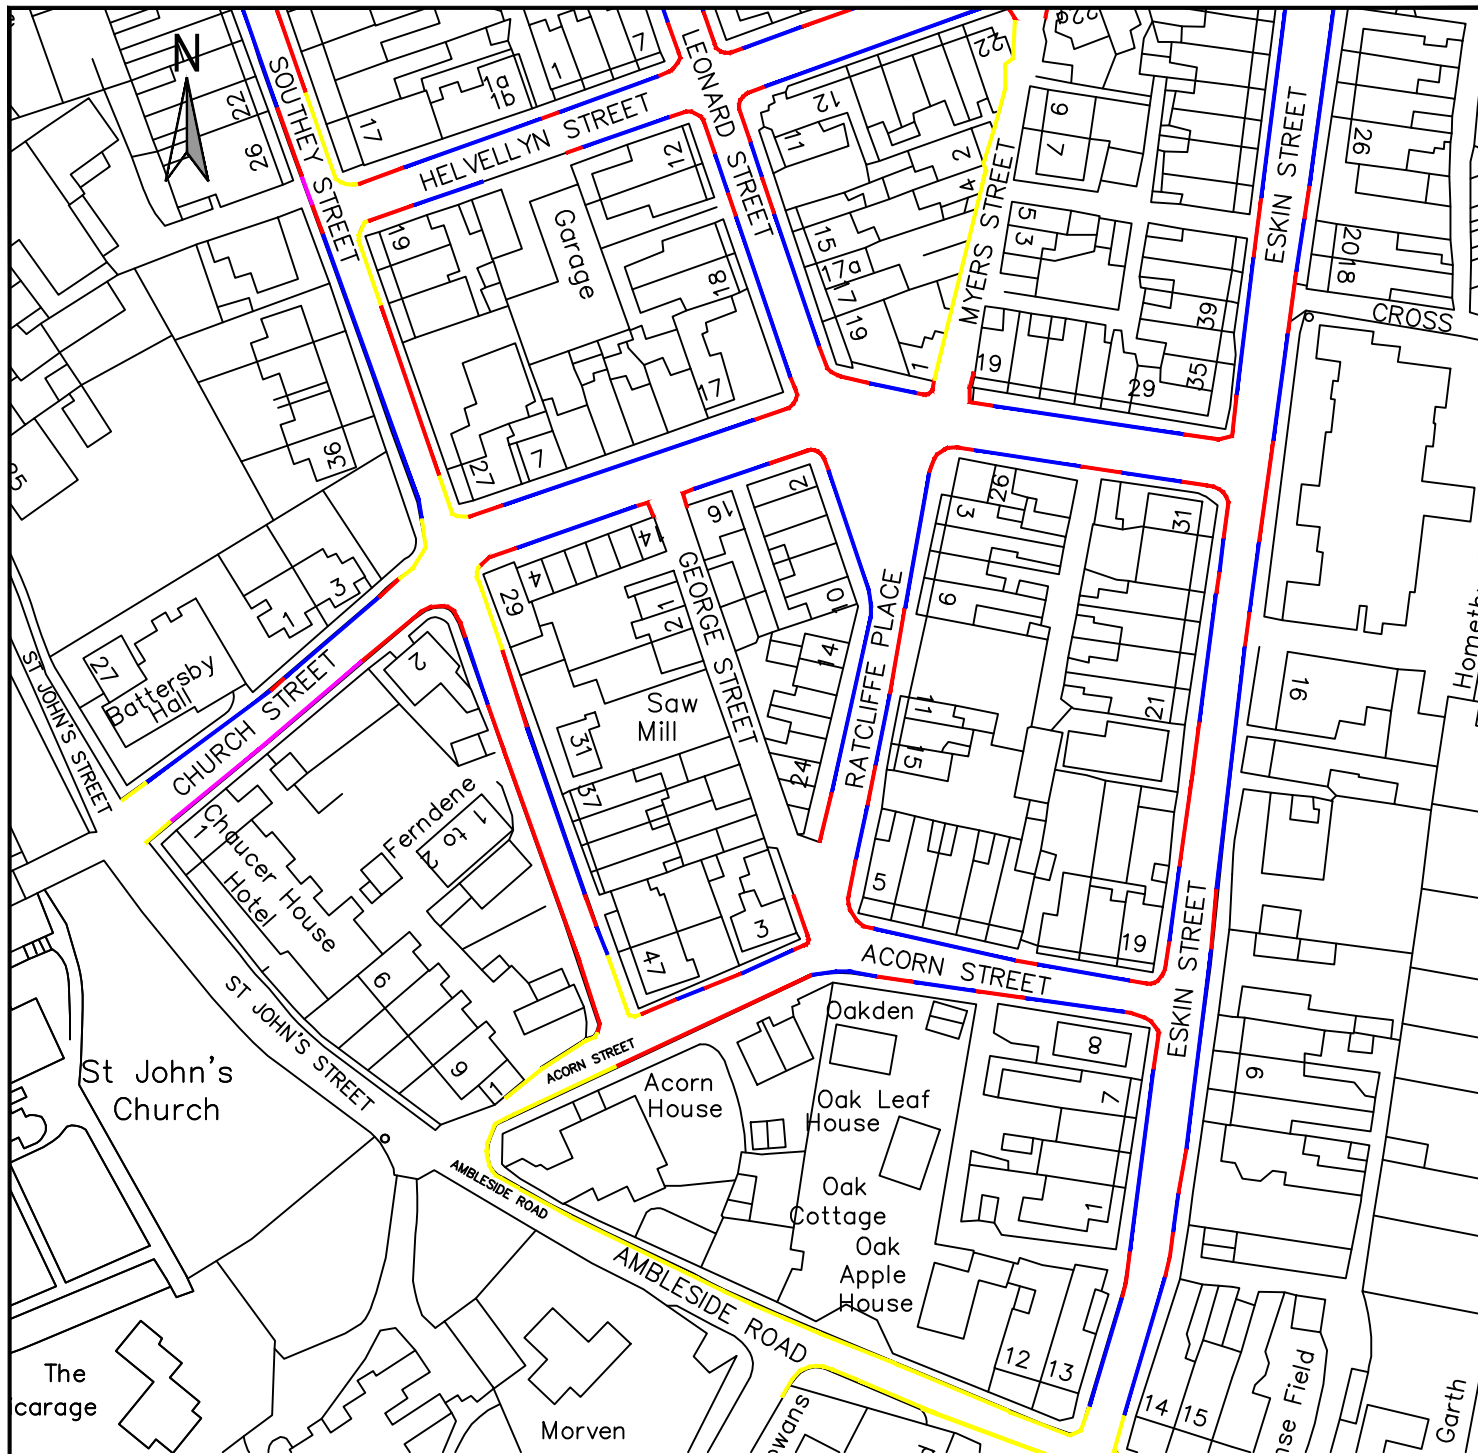

KEY

- Existing double yellow lines (no waiting at any time)
- Proposed double yellow lines (no waiting at any time)
- Existing single yellow line (timed) to change to double yellow line (no waiting at any time)
- Unrestricted parking



**Keswick TRO Review 2024/25
Keswick Back Streets #4**


Reproduced from, or based on, Ordnance survey map material with the permission of the Controller of Her Majesty's Stationery Office. (c) Crown Copyright 2006. Licence number 100019596

Drawing No:




Drawn by PZ

Scale 1:1250

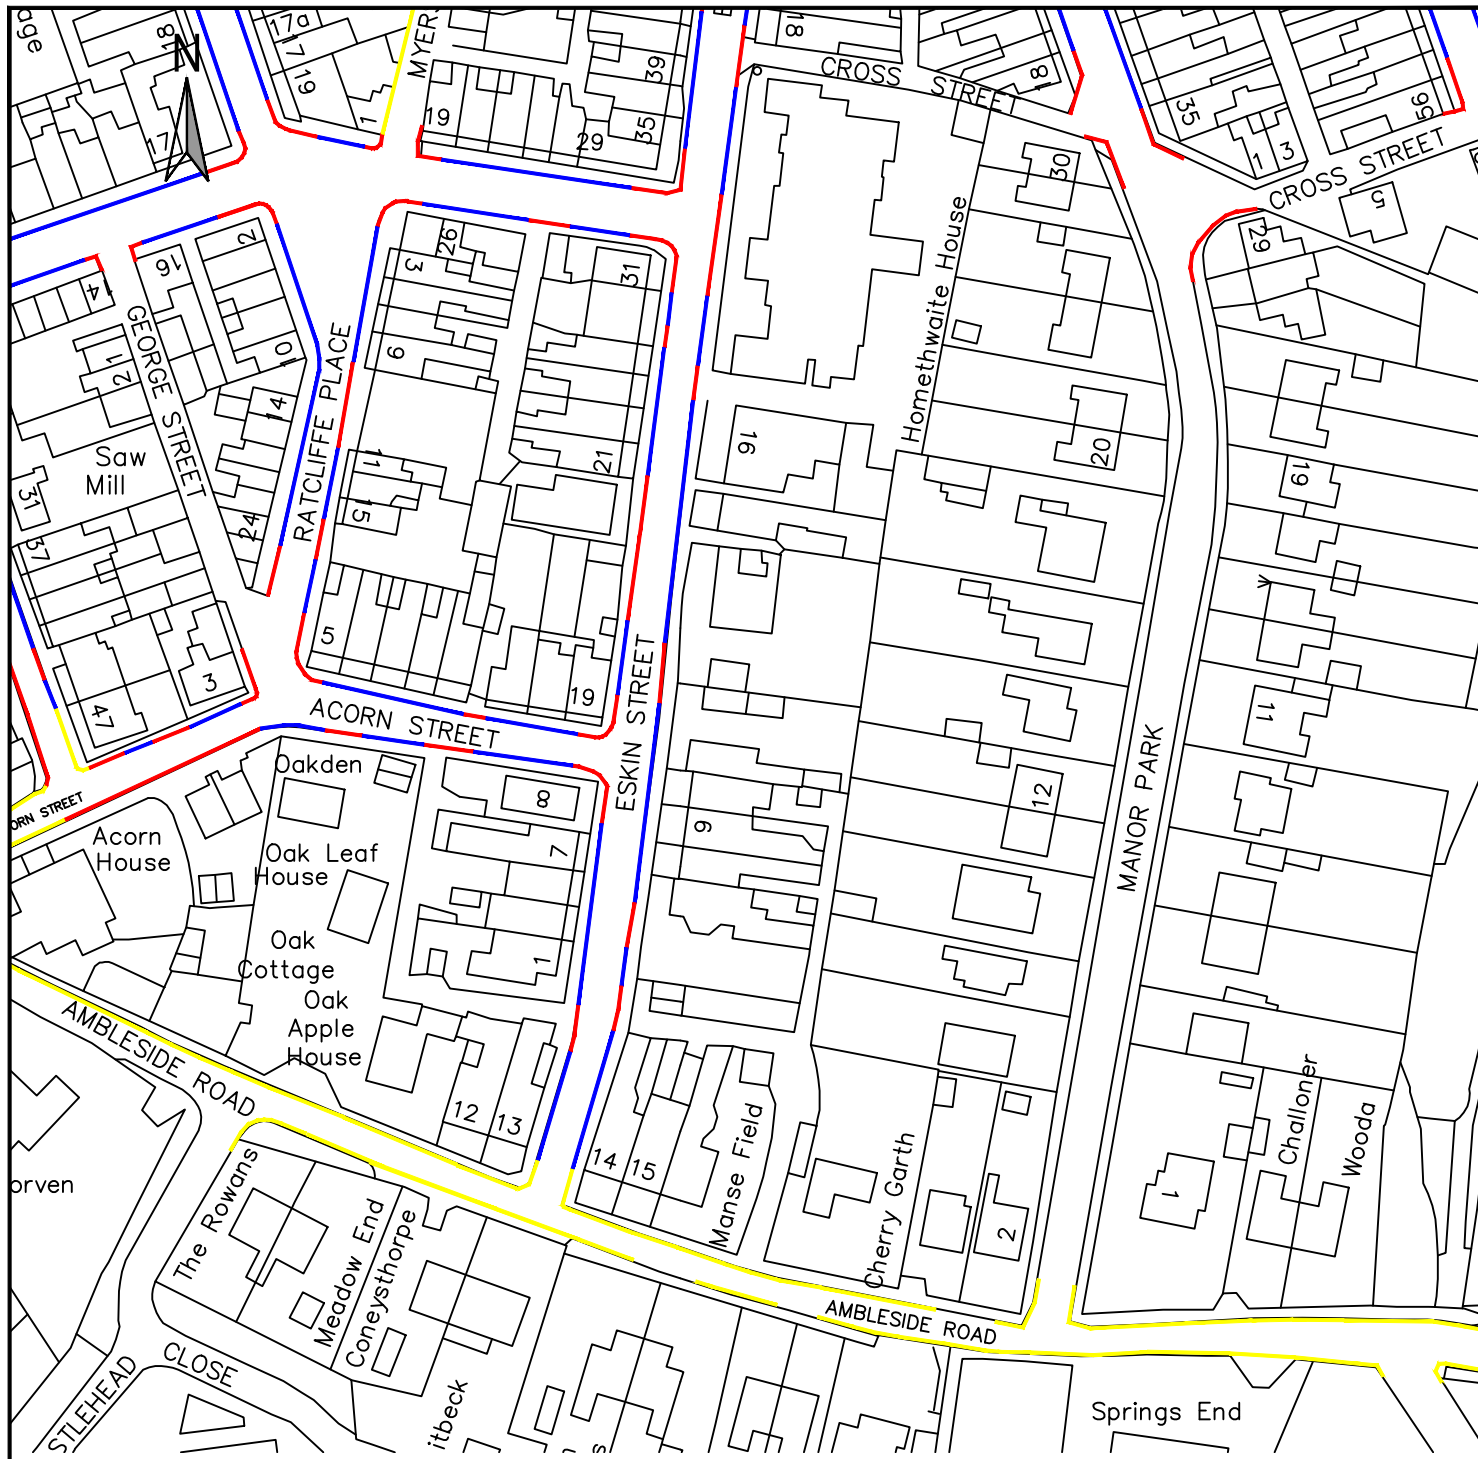Date DEC '24



KEY

-  Existing double yellow lines (no waiting at any time)
-  Proposed double yellow lines (no waiting at any time)
-  Unrestricted parking



**Keswick TRO Review 2024/25
Keswick Back Streets #5**


Reproduced from, or based on, Ordnance survey map material with the permission of the Controller of Her Majesty's Stationery Office. (c) Crown Copyright 2006. Licence number 100019596

Drawing No:




Drawn by PZ

Scale 1:1250

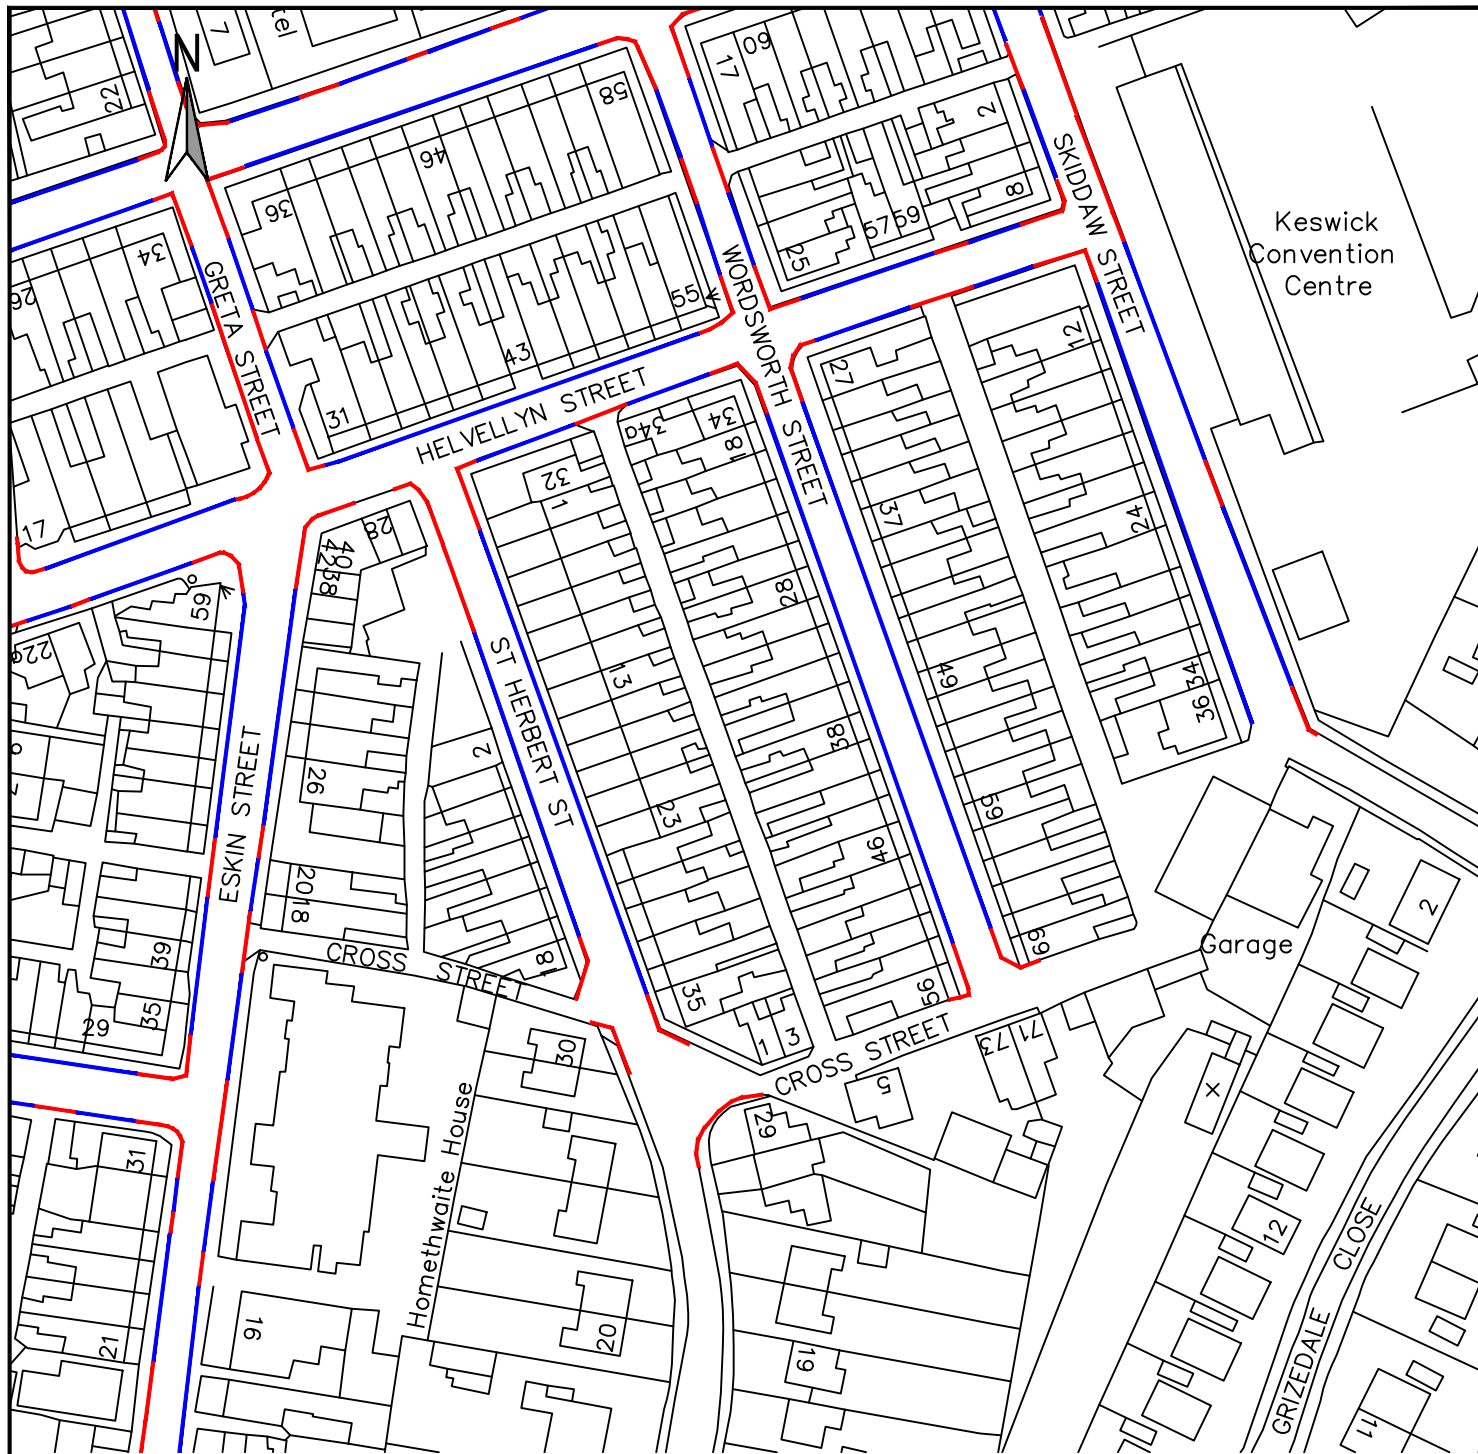Date DEC '24



KEY

-  Existing double yellow lines (no waiting at any time)
-  Proposed double yellow lines (no waiting at any time)
-  Unrestricted parking



**Keswick TRO Review 2024/25
Keswick Back Streets #6**

Reproduced from, or based on, Ordnance survey map material with the permission of the Controller of Her Majesty's Stationery Office. (c) Crown Copyright 2006. Licence number 100019596

Drawing No:

Drawn by PZ

Scale 1:1250

Date DEC '24