


FOR CONTINUATION REFER TO CARSG-WSP-LSI-01-DR-CH-0001

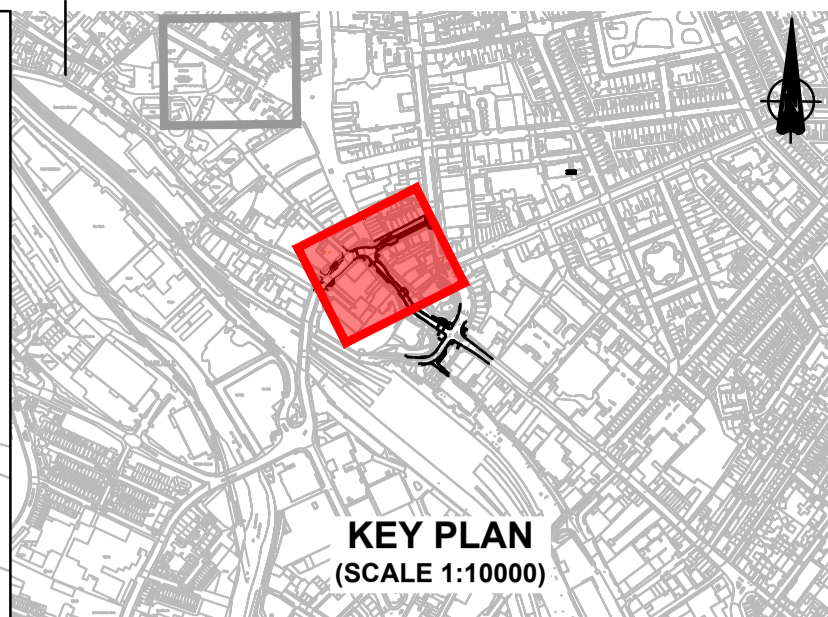

- KEY:
- PROPOSED NO WAITING AT ANY TIME
 - PROPOSED NO LOADING OR UNLOADING AT ANY TIME
 - PROPOSED CONTROLLED PEDESTRIAN CROSSING
 - PROPOSED RAISED FEATURE
 - PROPOSED LOADING ONLY - ALL DAY, EVERY DAY
 - PROPOSED NO WAITING EXCEPT TAXIS MIDDAY-5am (THIS WILL FORM PART OF A SEPARATE TAXI RANK ORDER) AND LOADING ONLY AREA 5am-MIDDAY

Rev	Drawn	Checked	App'd	Description	Date
P06	JKn	KAH	LJS	ISSUED FOR INFORMATION	14/09/2023
P05	JKn	KAH	LJS	KEY BEING AMENDED	20/08/2023
P04	AD	JKn	LJS	AMENDMENTS FOLLOWING CLIENT REVIEW	04/08/2023
P03	JKn	LJS	JF	LOADING BAY AMENDED TO INCLUDE RESTRICTION TIMES	11/04/2023
P02	JKn	LJS	JF	AMENDMENTS FOLLOWING CLIENT REVIEW	30/04/2023
P01	JKn	KAH	JF	ISSUED FOR INFORMATION	14/04/2023

Purpose of Issue
S2 - Issued for Information

Classification
Public


Client
Cumberland Council

Project
Carlisle Southern Gateway Preliminary Design

Drawing
TRAFFIC REGULATION ORDERS AND NOTICES SHEET 2 OF 2

Scale @ A0	Drawn	Checked	Approved
1:250	JKn	LJS	JF
Project No.	Date		
ED/000885	2023-09-06		

Drawing Identifier
Project - Originator - Zone - Level - File Type - Role - Number
CARSG-WSP-LSI-ZZ-DR-CH-0002 P06

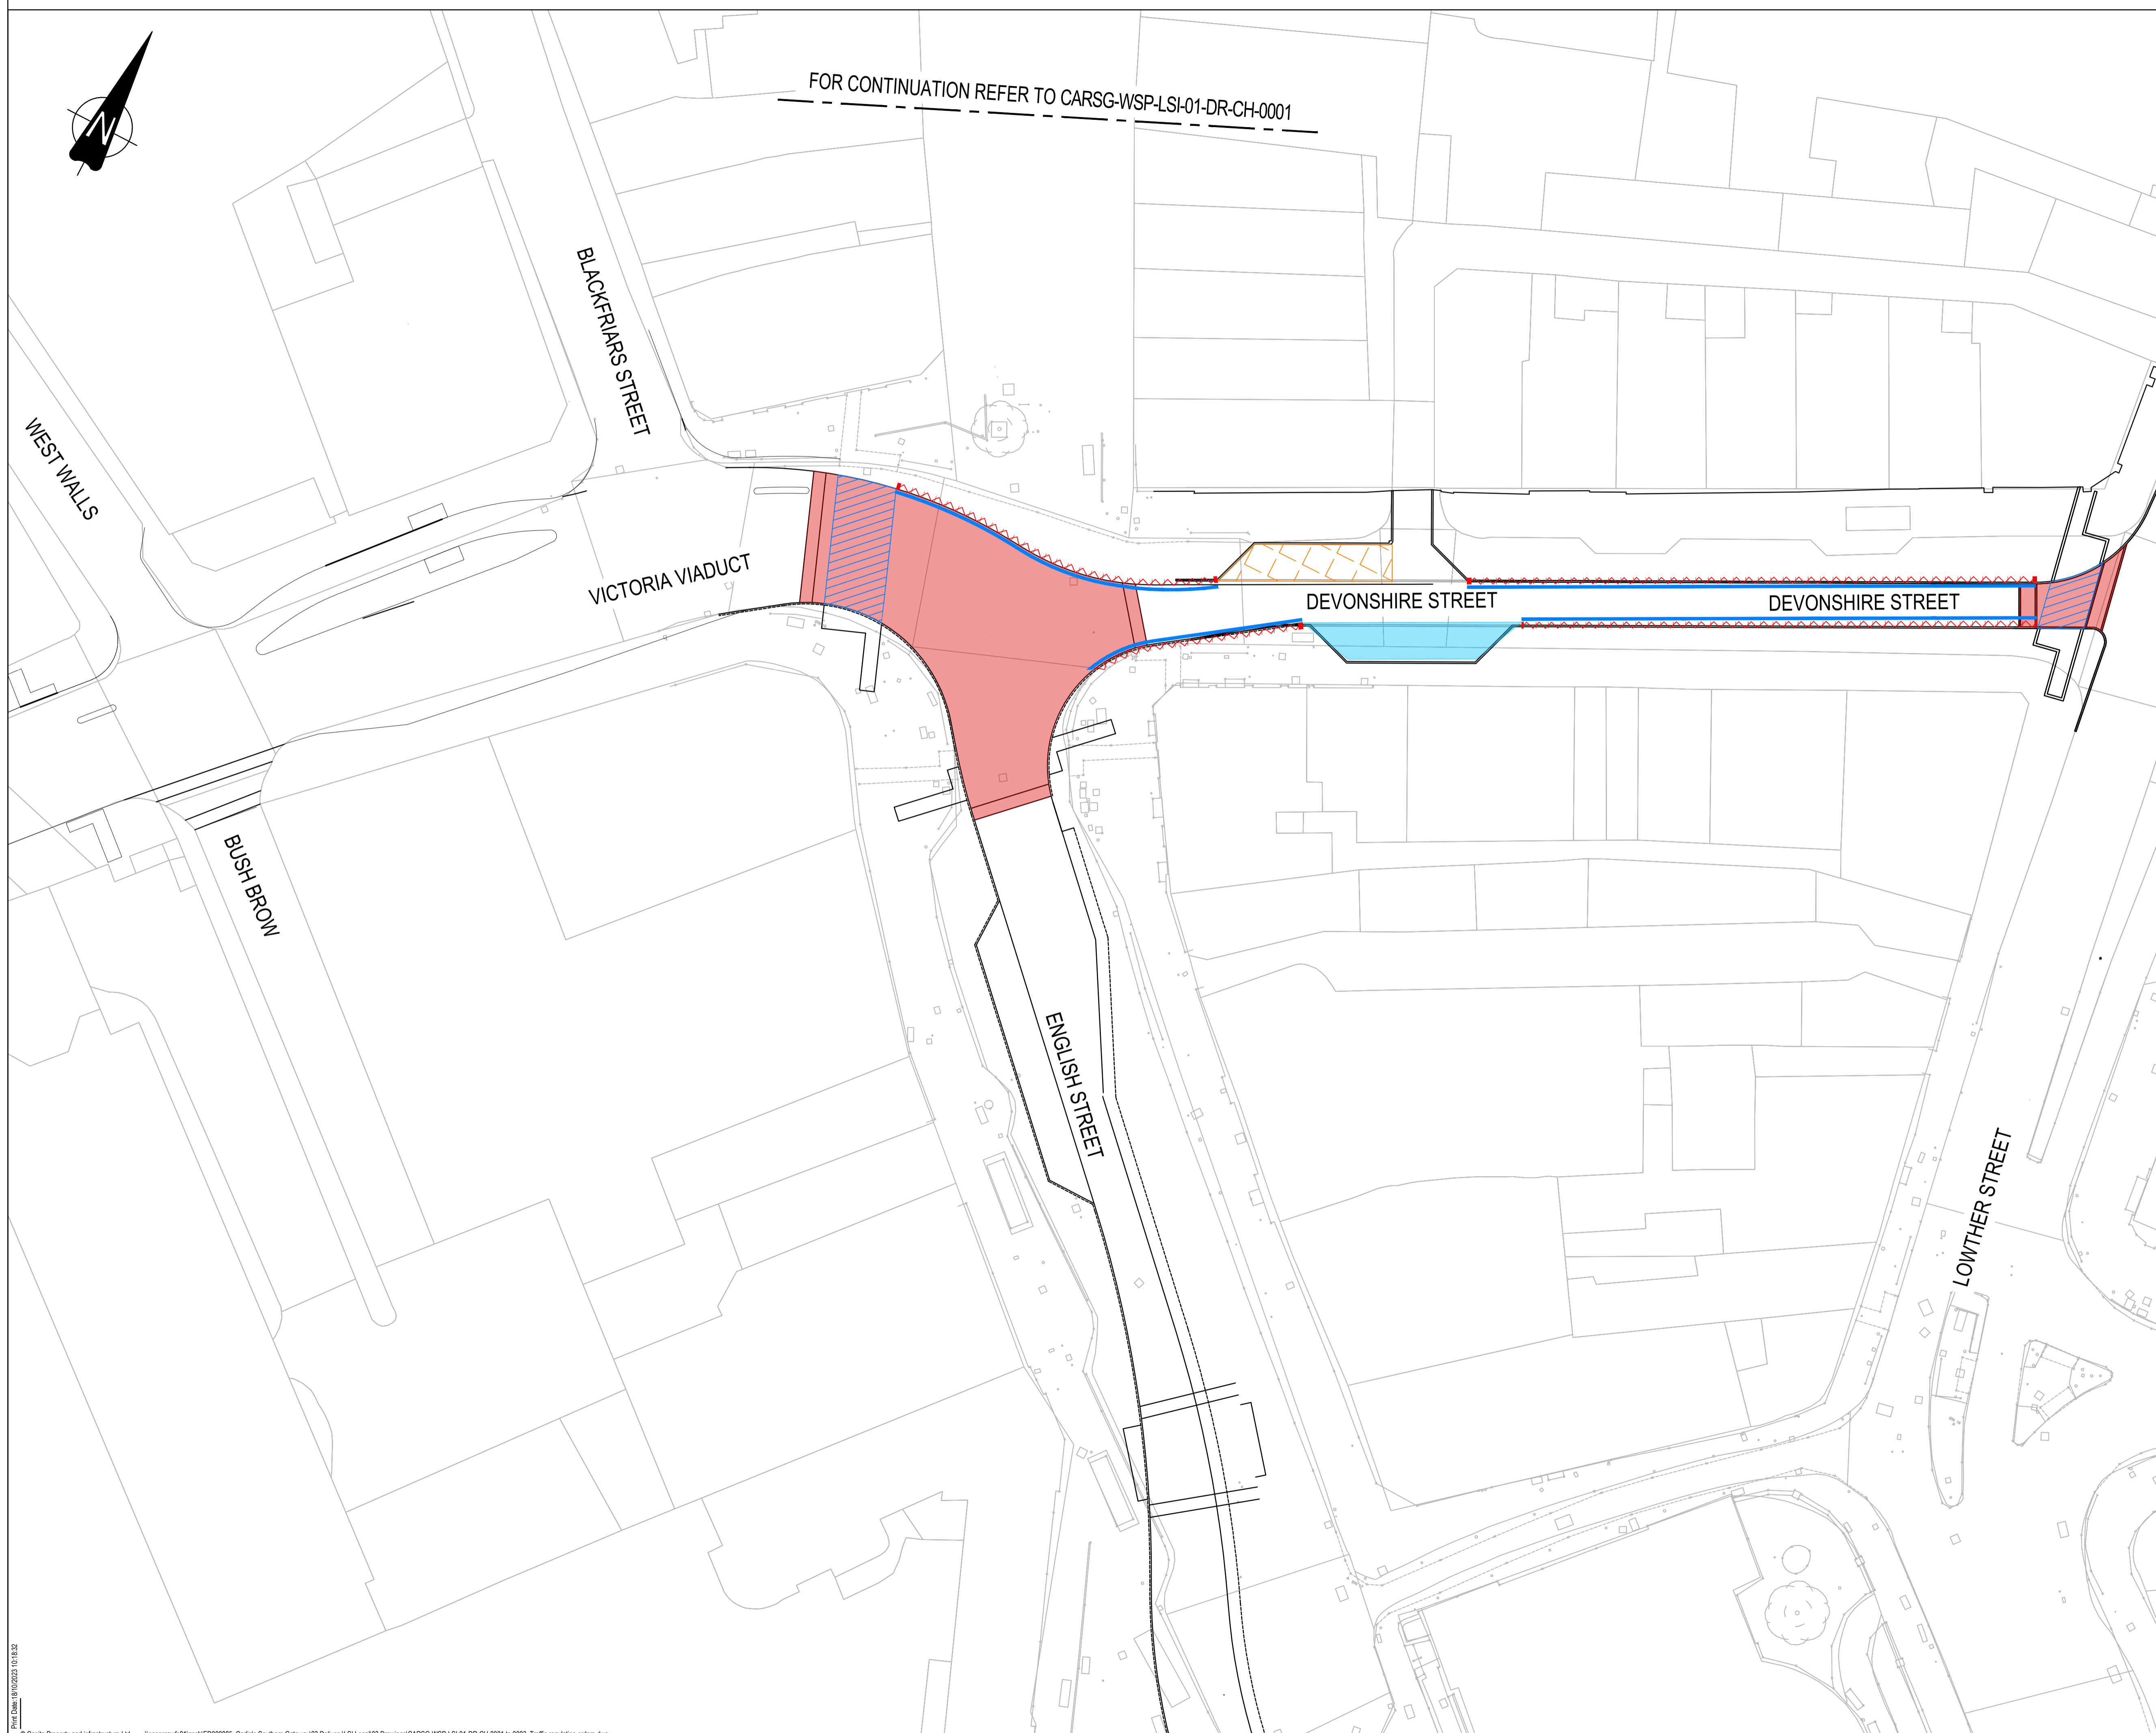

Print Date: 19/09/2023 10:18:32