





Proposed West Elevation

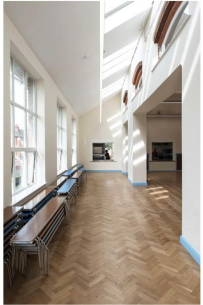

Images of Similar School Projects

Thursby Primary School  
Elevation Proposals



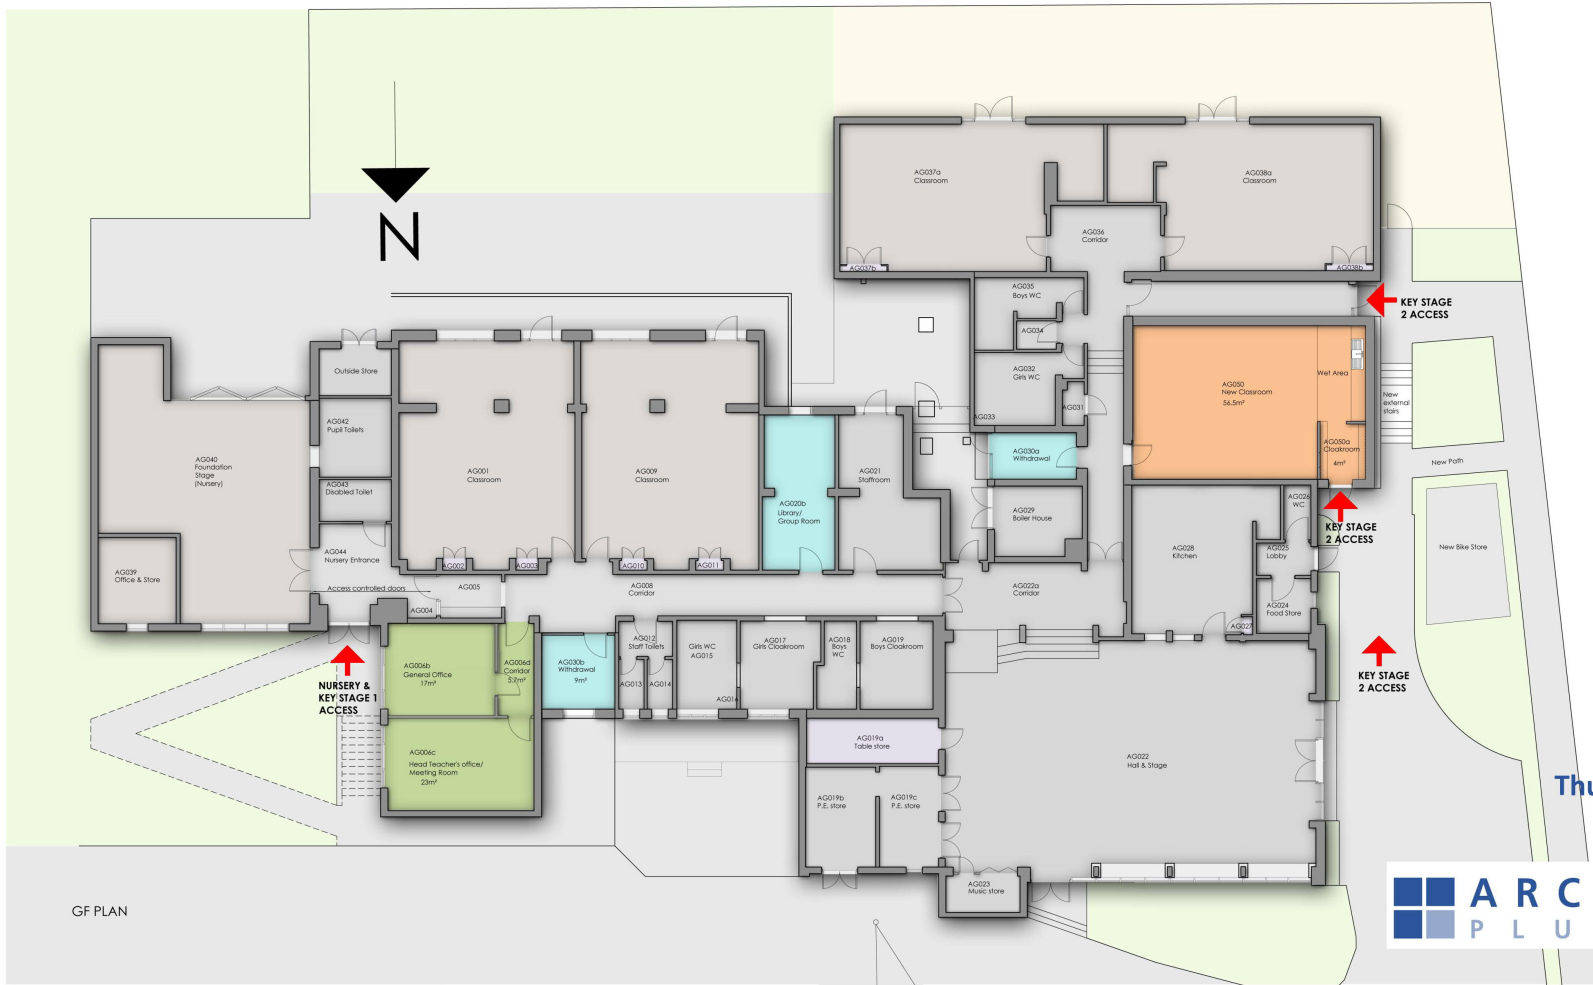

GF PLAN

Thursby Primary School  
Proposals

